



DEVELOPMENT APPLICATION

PDPLANPMTD-2025/055773

PROPOSAL: Consolidation of Lots

LOCATION: 39, 43 & 45 Currajong Street, Mornington

RELEVANT PLANNING SCHEME: Tasmanian Planning Scheme - Clarence

ADVERTISING EXPIRY DATE: 20 October 2025

The relevant plans and documents can be inspected at the Council offices, 38 Bligh Street, Rosny Park, during normal office hours until 20 October 2025. In addition to legislative requirements, plans and documents can also be viewed at www.ccc.tas.gov.au during these times.

Any person may make representations about the application to the Chief Executive Officer, by writing to PO Box 96, Rosny Park, 7018 or by electronic mail to clarence@ccc.tas.gov.au. Representations must be received by Council on or before 20 October 2025.

To enable Council to contact you if necessary, would you please also include a day time contact number in any correspondence you may forward.

Any personal information submitted is covered by Council's privacy policy, available at www.ccc.tas.gov.au or at the Council offices.

Application for Development / Use or Subdivision

Use this form to obtain planning approval for developing or using land, including subdividing it into smaller lots or lot consolidation.

Proposal: [Consolidation of Titles](#)

Location: [39, 43 & 45 Currajong Street, Mornington](#)

Personal Information Removed



Is the property on the Tasmanian Heritage Register?

Yes ☐ No ☒

If yes, we recommend you discuss your proposal with Heritage Tasmania prior to lodgement as exemptions may apply which may save you time on your proposal.

If you had pre-application discussions with City of Clarence, please provide planner's name:

Current use of site: **College / School**

Does the proposal involve land administered or owned by the Crown or Council? Yes ☐ No ☒

Declaration

- I have read the Certificate of Title and Schedule of Easements for the land and am satisfied that this application is not prevented by any restrictions, easements or covenants.
- I authorise the provision of a copy of any documents relating to this application to any person for the purposes of assessment or public consultation. I agree to arrange for the permission of the copyright owner of any part of this application to be obtained. I have arranged permission for Council's representatives to enter the land to assess this application
- I declare that, in accordance with Section 52 of the Land Use Planning and Approvals Act 1993, that I have notified the owner of the intention to make this application. Where the subject property is owned or controlled by Council or the Crown, their signed consent is attached.
- I declare that the information in this declaration is true and correct.

Acknowledgement

- I acknowledge that the documentation submitted in support of my application will become a public record held by Council and may be reproduced by Council in both electronic and hard copy format in order to facilitate the assessment process; for display purposes during public consultation; and to fulfil its statutory obligations. I further acknowledge that following determination of my application, Council will store documentation relating to my application in electronic

Applicant's signature:

**Personal Information
Removed**

Date: **4/9/25**

Please refer to the development/use and subdivision checklist on the following pages to determine what documentation must be submitted with your application.



Development/use or subdivision checklist

Mandatory Documents

This information is required for the application to be valid. We are unable to proceed with an application without these documents.

- ☐ Details of the location of the proposed use or development.
- ☐ A copy of the current Certificate of Title, Sealed Plan, Plan or Diagram and Schedule of Easements and other restrictions for each parcel of land on which the use or development is proposed.
- ☐ Full description of the proposed use or development.
- ☐ Description of the proposed operation. May include where appropriate: staff/student/customer numbers; operating hours; truck movements; and loading/unloading requirements; waste generation and disposal; equipment used; pollution, including noise, fumes, smoke or vibration and mitigation/management measures.
- ☐ Declaration the owner has been notified if the applicant is not the owner.
- ☐ Crown or Council consent (if publically-owned land).
- ☐ Any reports, plans or other information required by the relevant zone or code.
- ☐ Fees prescribed by the City of Clarence.

Application fees (please phone 03 6217 9550 to determine what fees apply). An invoice will be emailed upon lodgement.

Additional Documents

In addition to the mandatory information required above, Council may, to enable it to consider an application, request further information it considers necessary to ensure that the proposed use or development will comply with any relevant standards and purpose statements in the zone, codes or specific area plan, applicable to the use or development.

- ☐ Site analysis and site plan, including where relevant:
 - Existing and proposed use(s) on site.
 - Boundaries and dimensions of the site.
 - Topography, including contours showing AHD levels and major site features.
 - Natural drainage lines, watercourses and wetlands on or adjacent to the site.
 - Soil type.
 - Vegetation types and distribution, and trees and vegetation to be removed.
-



- Location and capacity of any existing services or easements on/to the site.
 - Existing pedestrian and vehicle access to the site.
 - Location of existing and proposed buildings on the site.
 - Location of existing adjoining properties, adjacent buildings and their uses.
 - Any natural hazards that may affect use or development on the site.
 - Proposed roads, driveways, car parking areas and footpaths within the site.
 - Any proposed open space, communal space, or facilities on the site.
 - Main utility service connection points and easements.
 - Proposed subdivision lot boundaries.
- ☐ Where it is proposed to erect buildings, detailed plans with dimensions at a scale of 1:100 or 1:200 showing:
- Internal layout of each building on the site.
 - Private open space for each dwelling.
 - External storage spaces.
 - Car parking space location and layout.
 - Major elevations of every building to be erected.
 - Shadow diagrams of the proposed buildings and adjacent structures demonstrating the extent of shading of adjacent private open spaces and external windows of buildings on adjacent sites.
 - Relationship of the elevations to natural ground level, showing any proposed cut or fill.
 - Materials and colours to be used on rooves and external walls.
- ☐ Where it is proposed to erect buildings, a plan of the proposed landscaping showing:
- Planting concepts.
 - Paving materials and drainage treatments and lighting for vehicle areas and footpaths.
 - Plantings proposed for screening from adjacent sites or public places.
- ☐ Any additional reports, plans or other information required by the relevant zone or code.

This list is not comprehensive for all possible situations. If you require further information about what may be required as part of your application documentation, please contact City of Clarence Planning team on (03) 6217 9550.



Director of Housing Dept.
Housing Dept.
Reference 2408-3567

PLAN OF SURVEY
by Surveyor ROSS D. CASSELL 6.3720
of land situated in the
TOWN OF WARRANE


Grantee: Part of 152 ac. Gtd. to J.C.C. McArdele


Scale 1:100 feet to an inch


Registered Number **S.P.2474**


Filed by: on 20/6/69 at 3-44
Receipt No. 007909
Receiving Clerk
Effective from 19/12/69
Recorder of Titles / Registrar of Deeds

Number	Area	Lot Number	Area
Total			

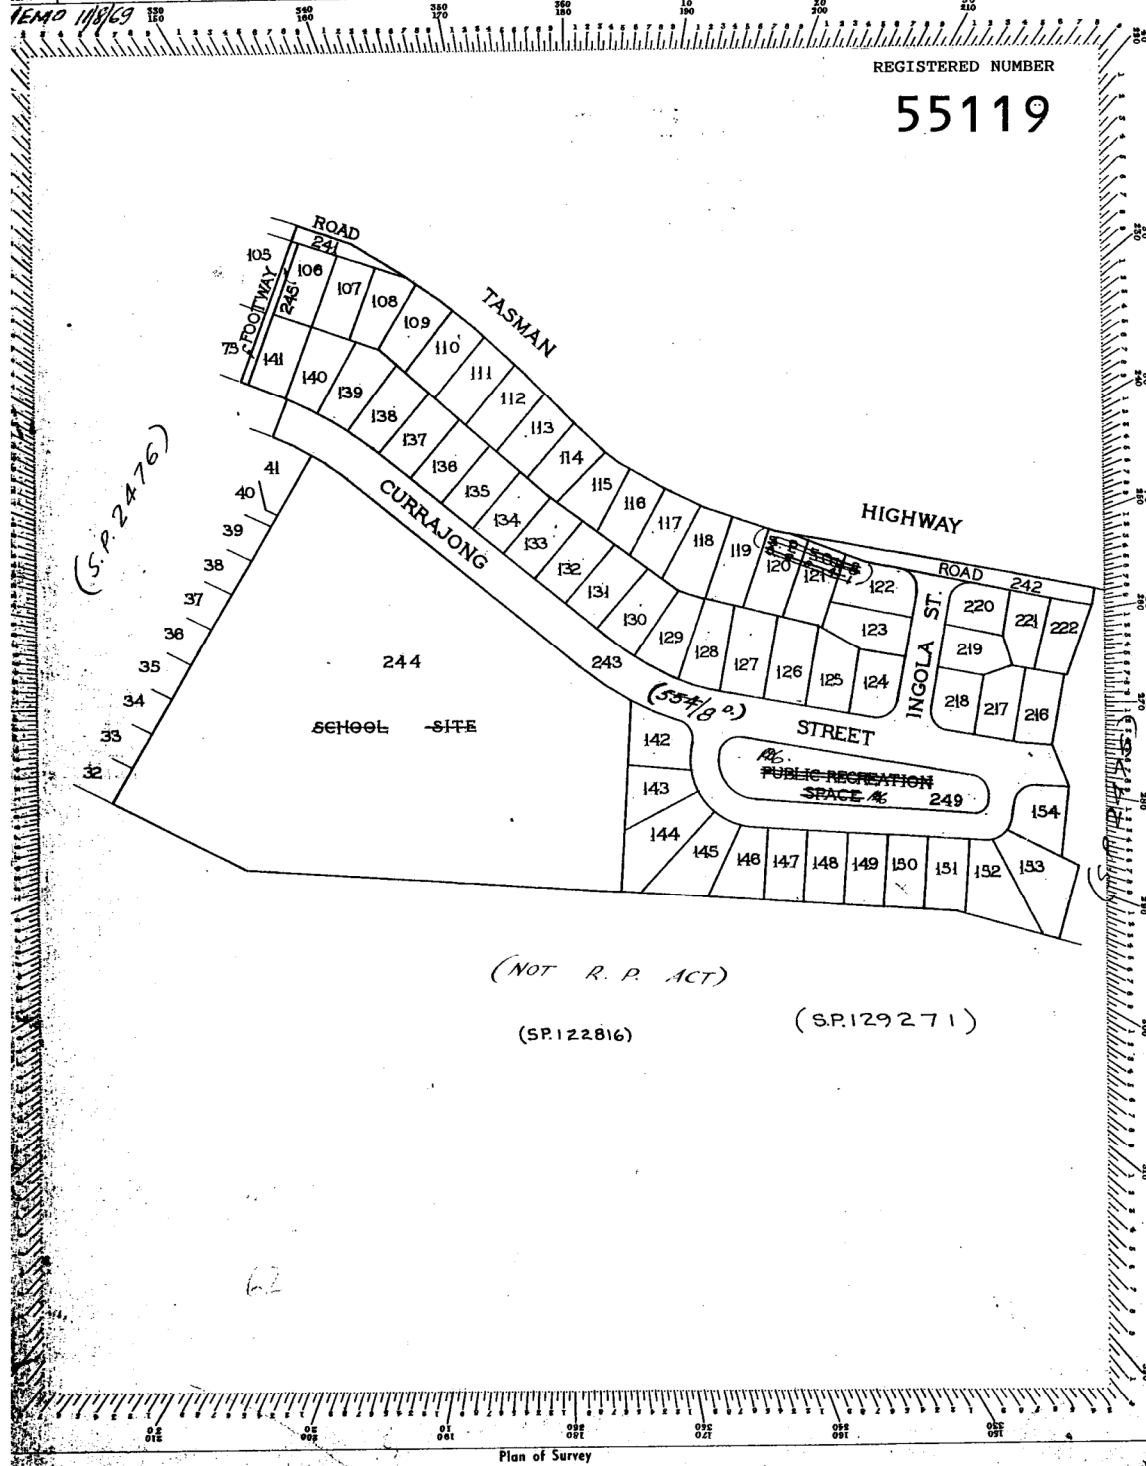

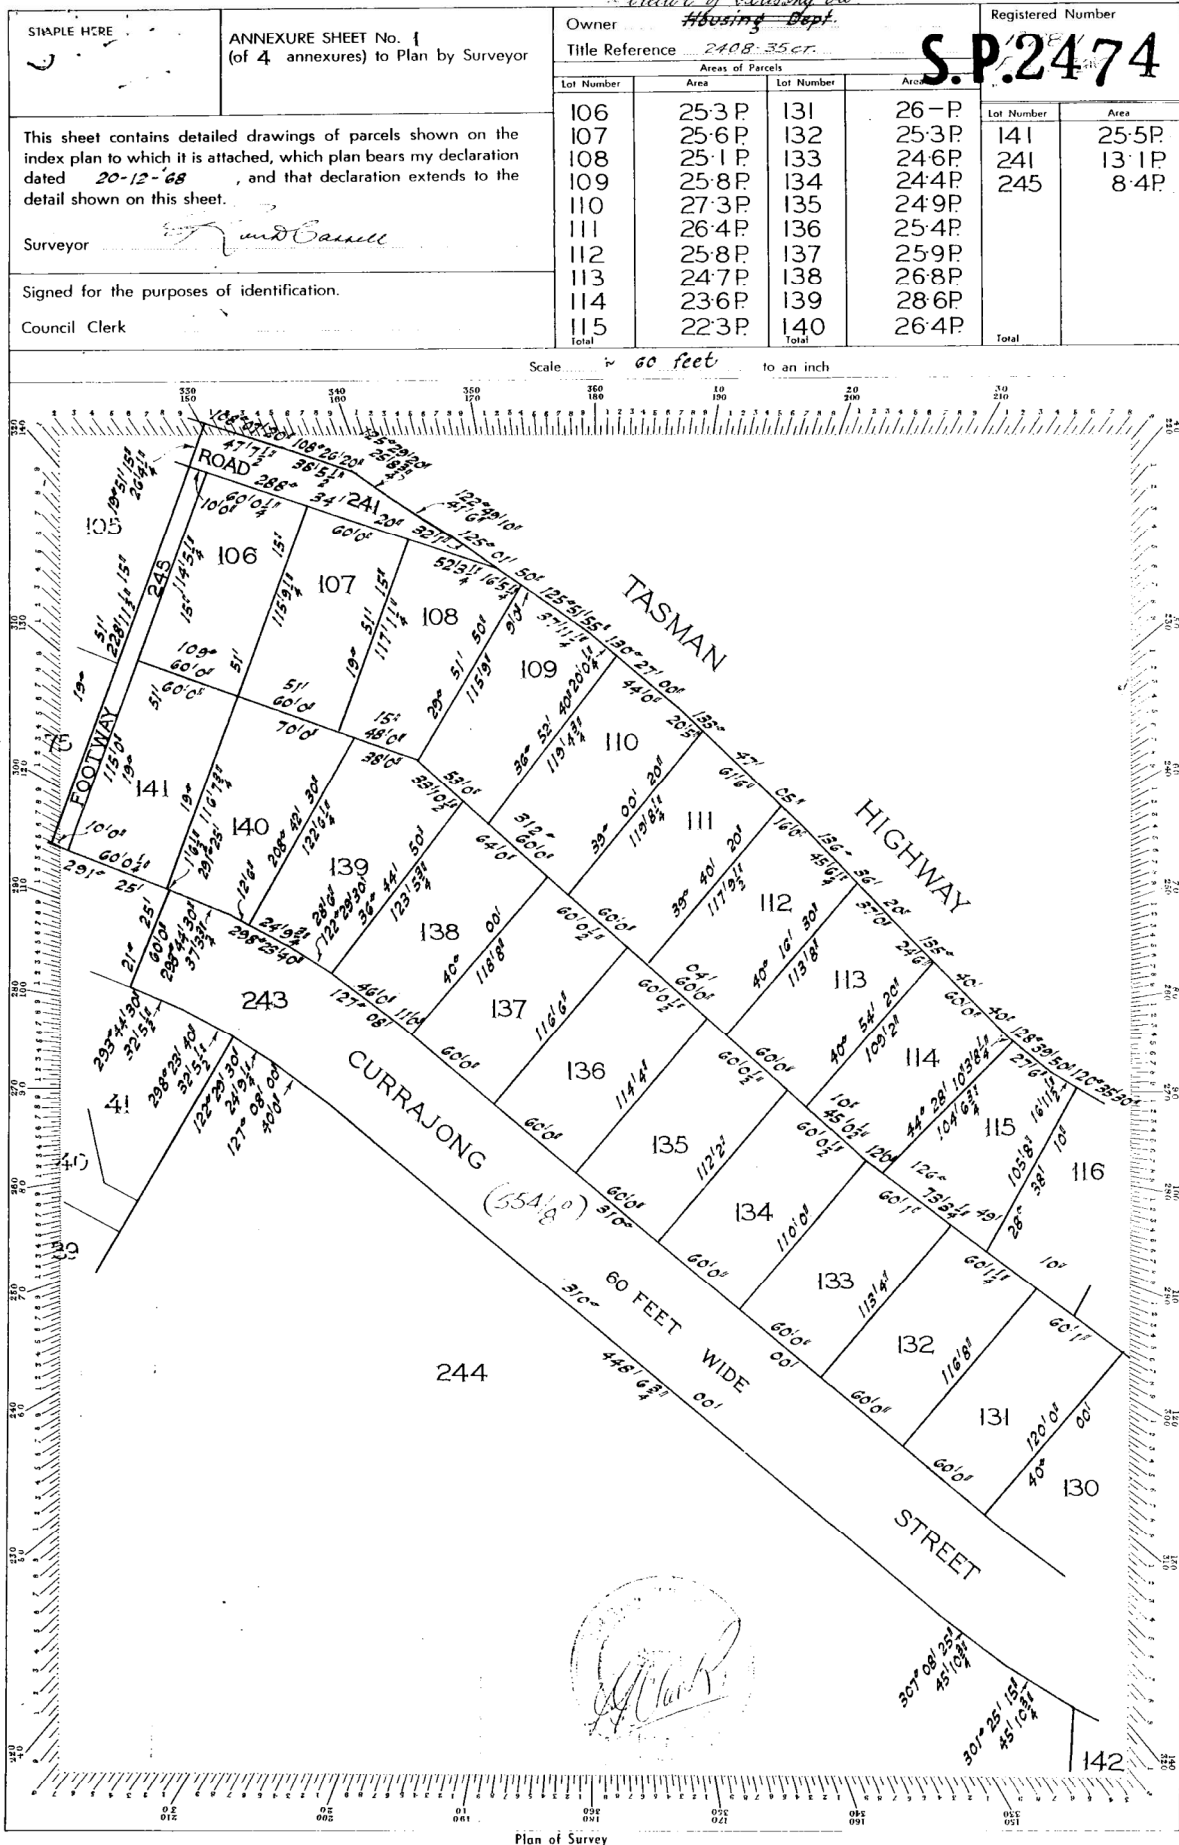

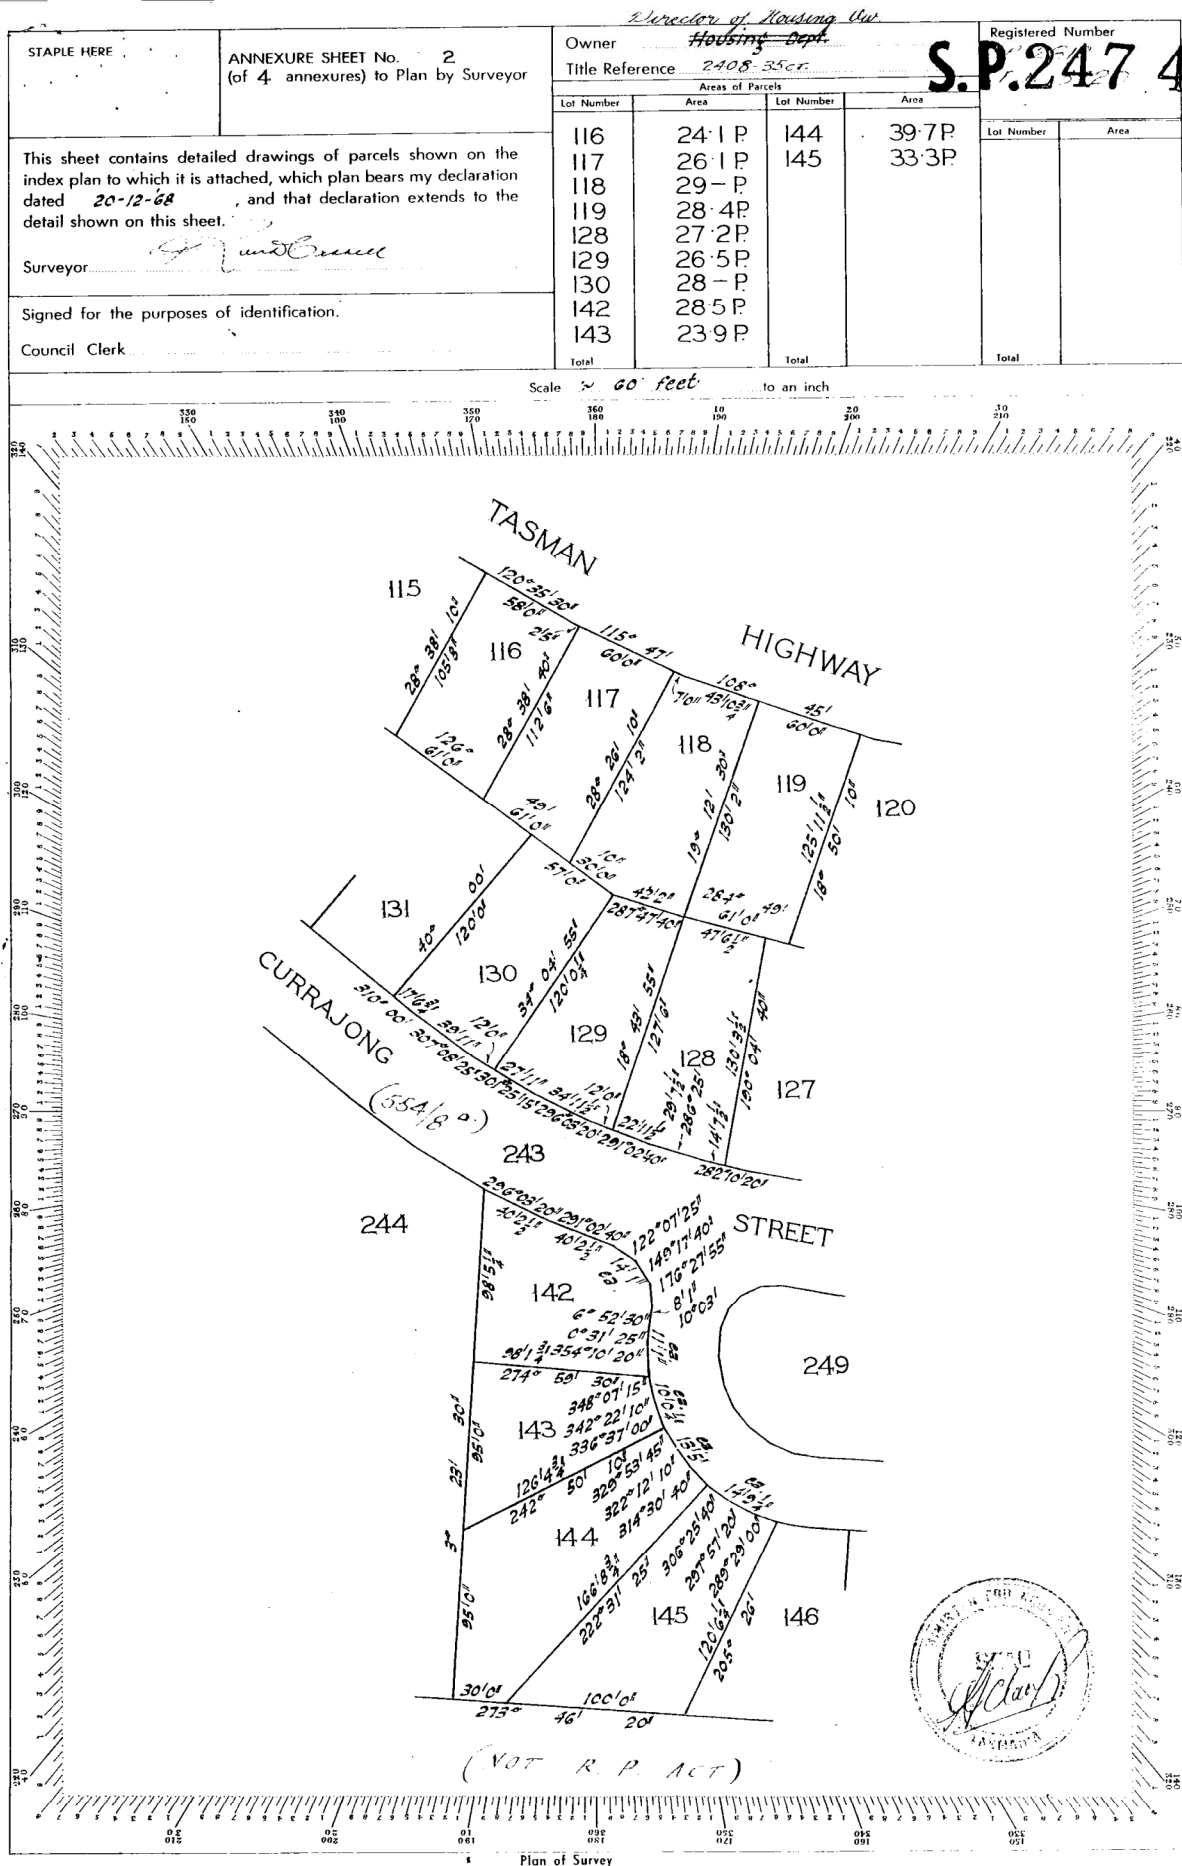

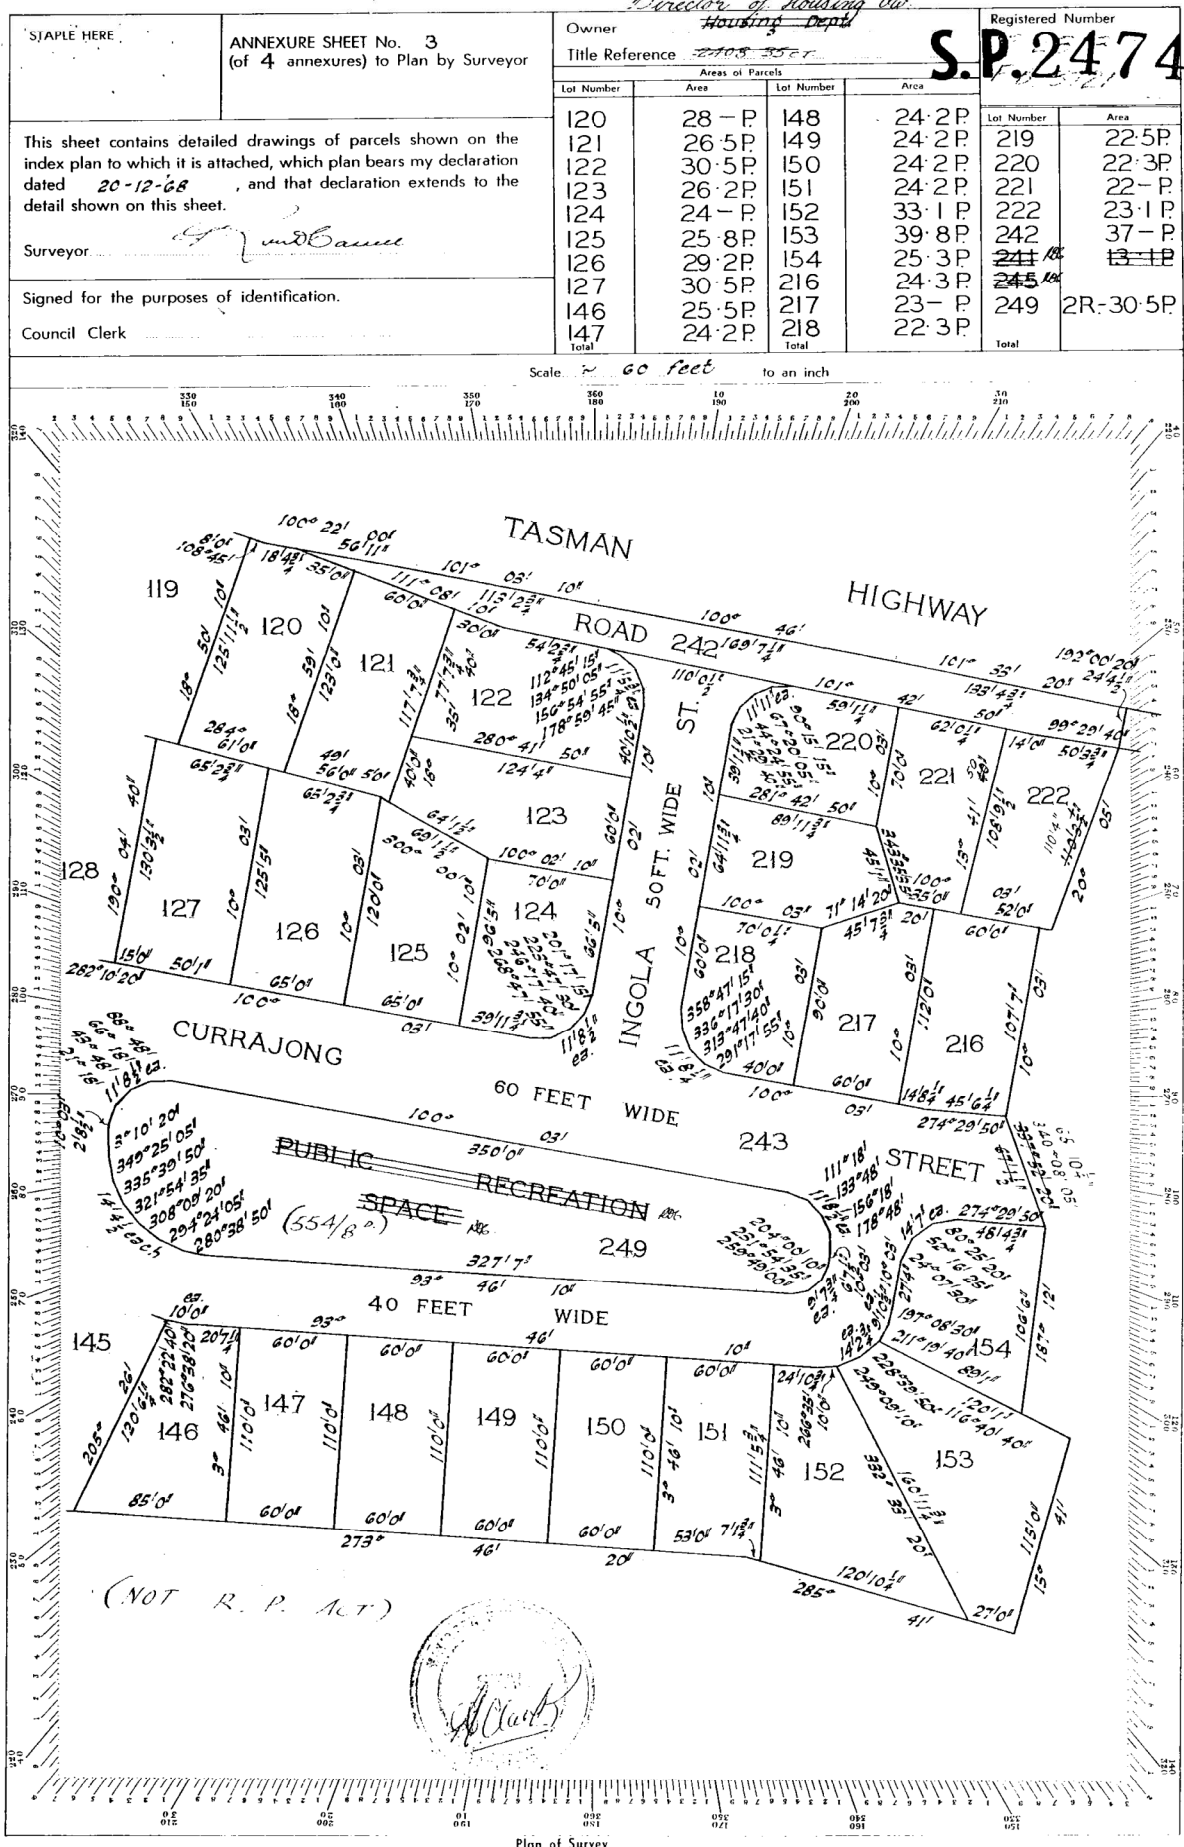

STAPLE HERE	ANNEXURE SHEET No. 4 (of 4 annexures) to Plan by Surveyor	Owner <i>Director of Housing Dev. Housing Dept.</i>		Registered Number S.P.2474	
		Title Reference <i>2408-35ct.</i>			
This sheet contains detailed drawings of parcels shown on the index plan to which it is attached, which plan bears my declaration dated <i>20-12-68</i> , and that declaration extends to the detail shown on this sheet. Surveyor <i>[Signature]</i>		Areas of Parcels			
		Lot Number	Area	Lot Number	Area
		243	2 - 2 - 7 ¹ / ₁₀		
Signed for the purposes of identification.		Total		Total	
Council Clerk		Total		Total	

Scale ~ 100 feet to an inch

NO INFORMATION TO BE WRITTEN WITHIN THIS SPACE

CURRAJONG STREET

244

A. 7 R. 1 P. O

Plan of Survey

SEARCH OF TORRENS TITLE

VOLUME 55119	FOLIO 142
EDITION 4	DATE OF ISSUE 02-Aug-2019

SEARCH DATE : 04-Sep-2025

SEARCH TIME : 12.20 PM

DESCRIPTION OF LAND

City of CLARENCE

Lot 142 on Sealed Plan 55119 (formerly being SP2474)

Derivation : Part of 152 Acres - Gtd. to J.O.O. McArdell.

Prior CT 2597/3

SCHEDULE 1

M768740 TRANSFER to ROMAN CATHOLIC CHURCH TRUST CORPORATION
OF THE ARCHDIOCESE OF HOBART Registered 02-Aug-2019
at noon

SCHEDULE 2

Reservations and conditions in the Crown Grant if any

UNREGISTERED DEALINGS AND NOTATIONS

No unregistered dealings or other notations

Director of Housing Dept.
Housing Dept.
Reference 2408-3567

PLAN OF SURVEY
by Surveyor ROSS D. CASSELL 6.3720
of land situated in the
TOWN OF WARRANE


Grantee: Part of 152 ac. Gtd. to J.C.C. McArdele


Scale 1:100 feet to an inch


Registered Number **S.P.2474**


Filed by: on 20/6/69 at 3-44
Receipt No. 007909
Receiving Clerk
Effective from 19/12/67
Recorder of Titles / Registrar of Deeds

Number	Area	Lot Number	Area
Total			

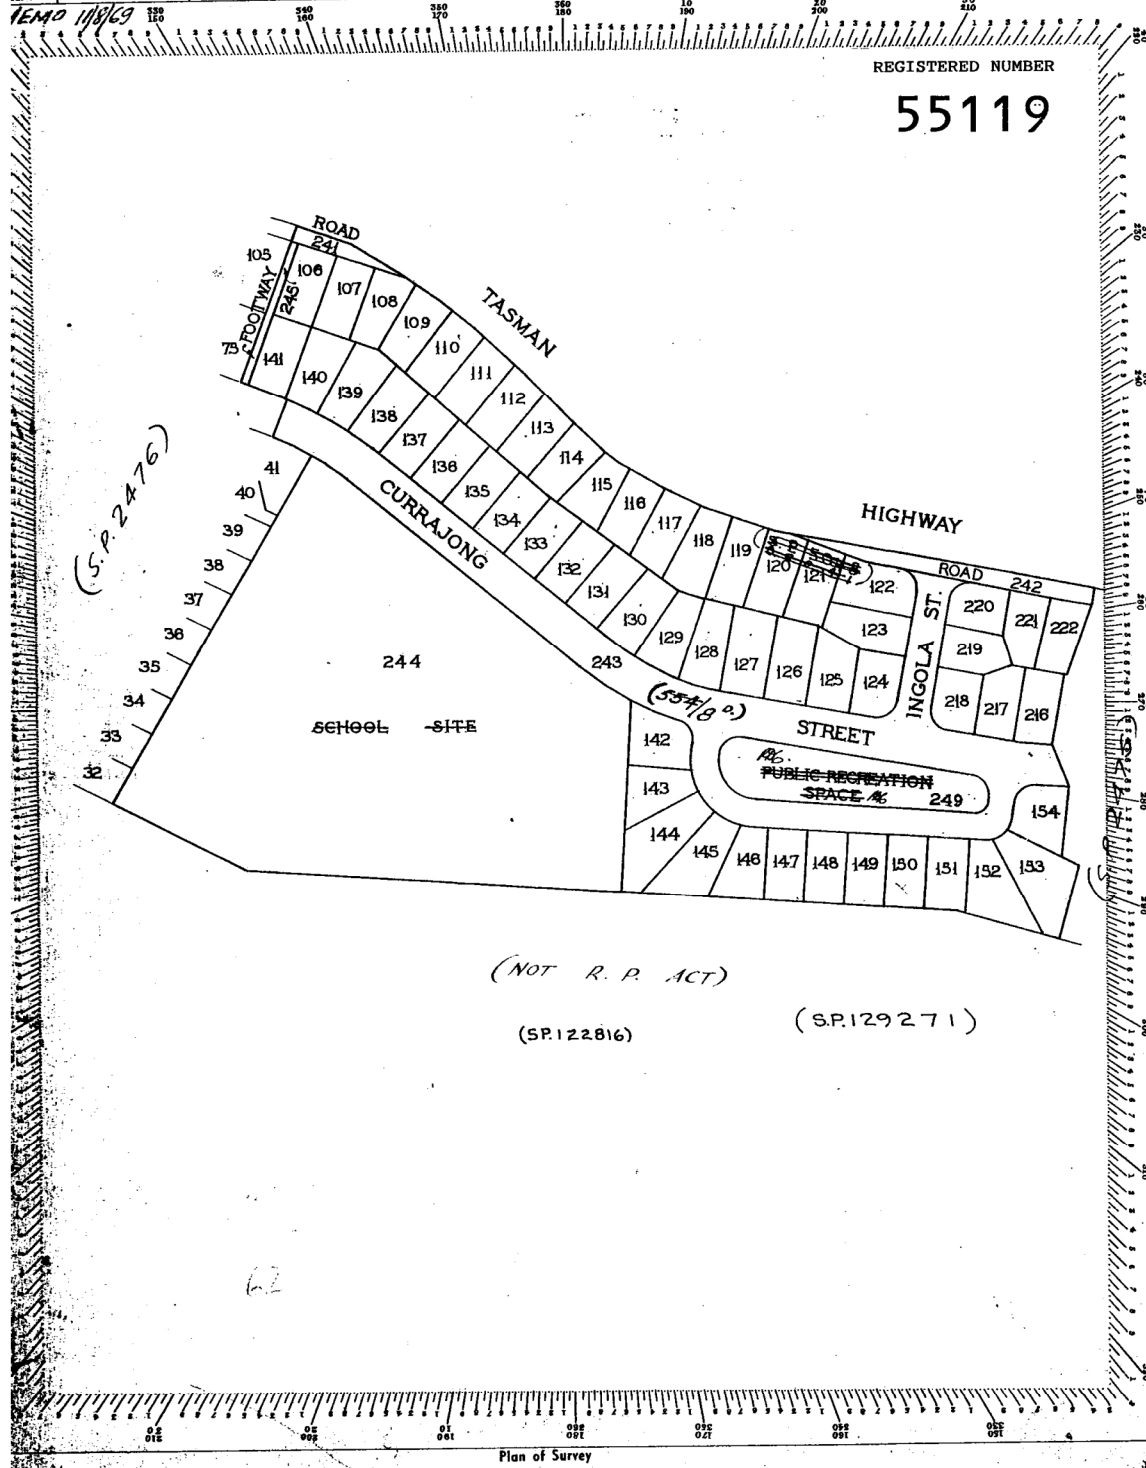

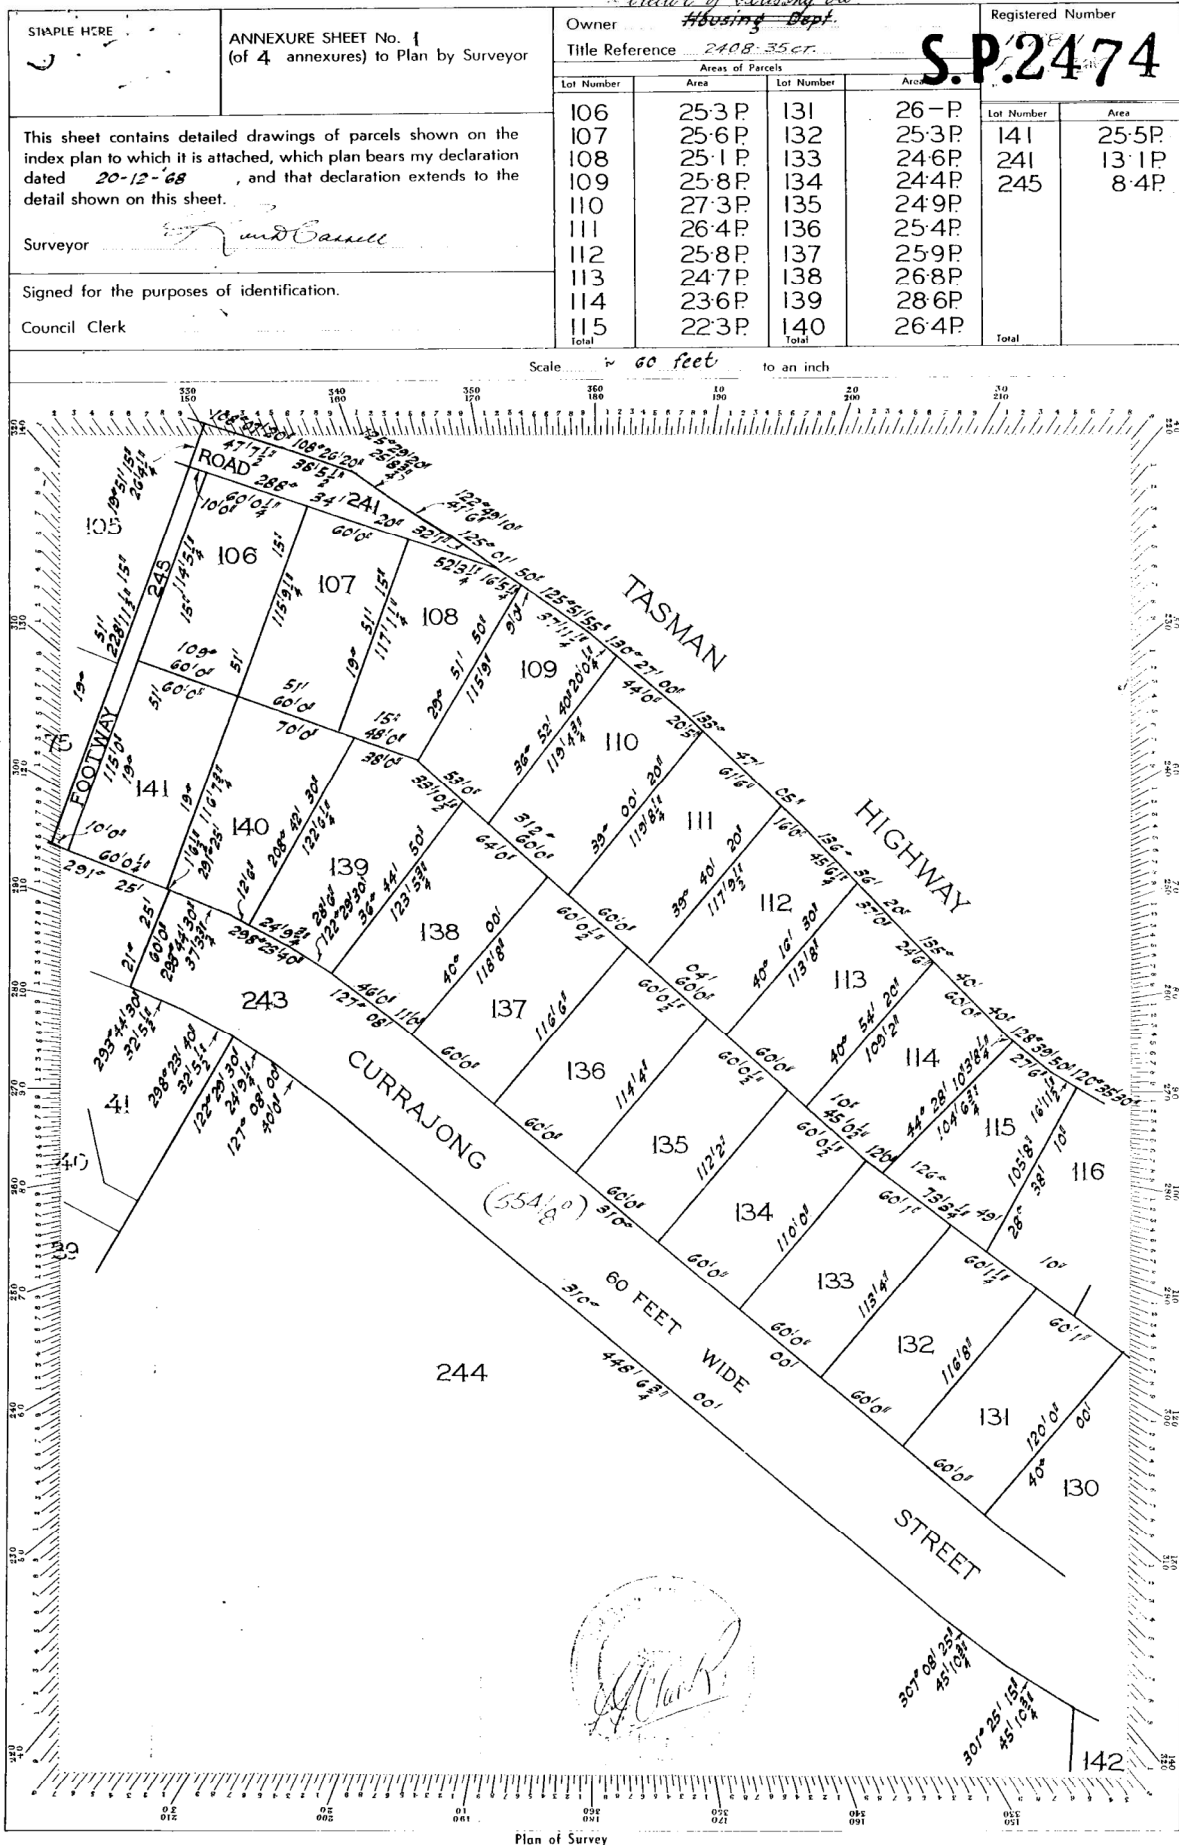

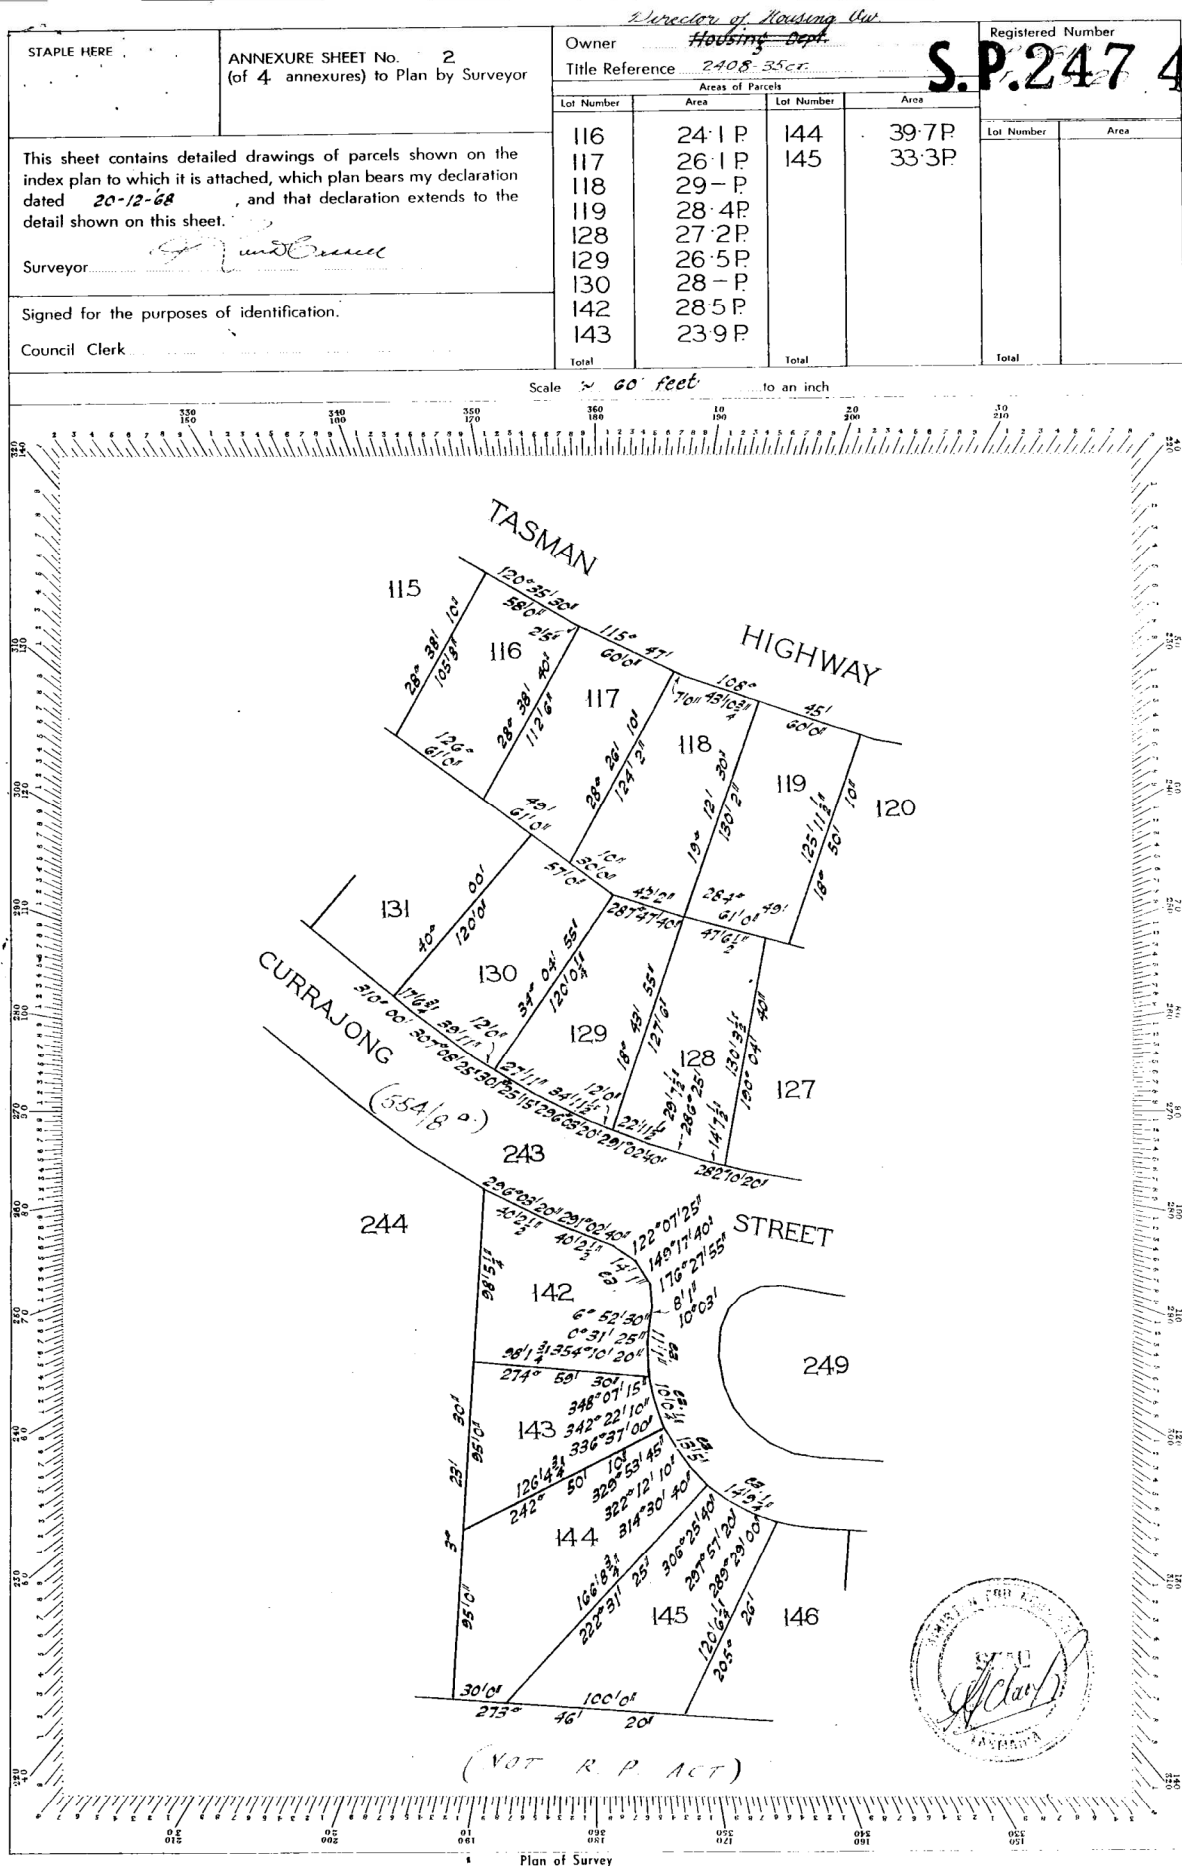

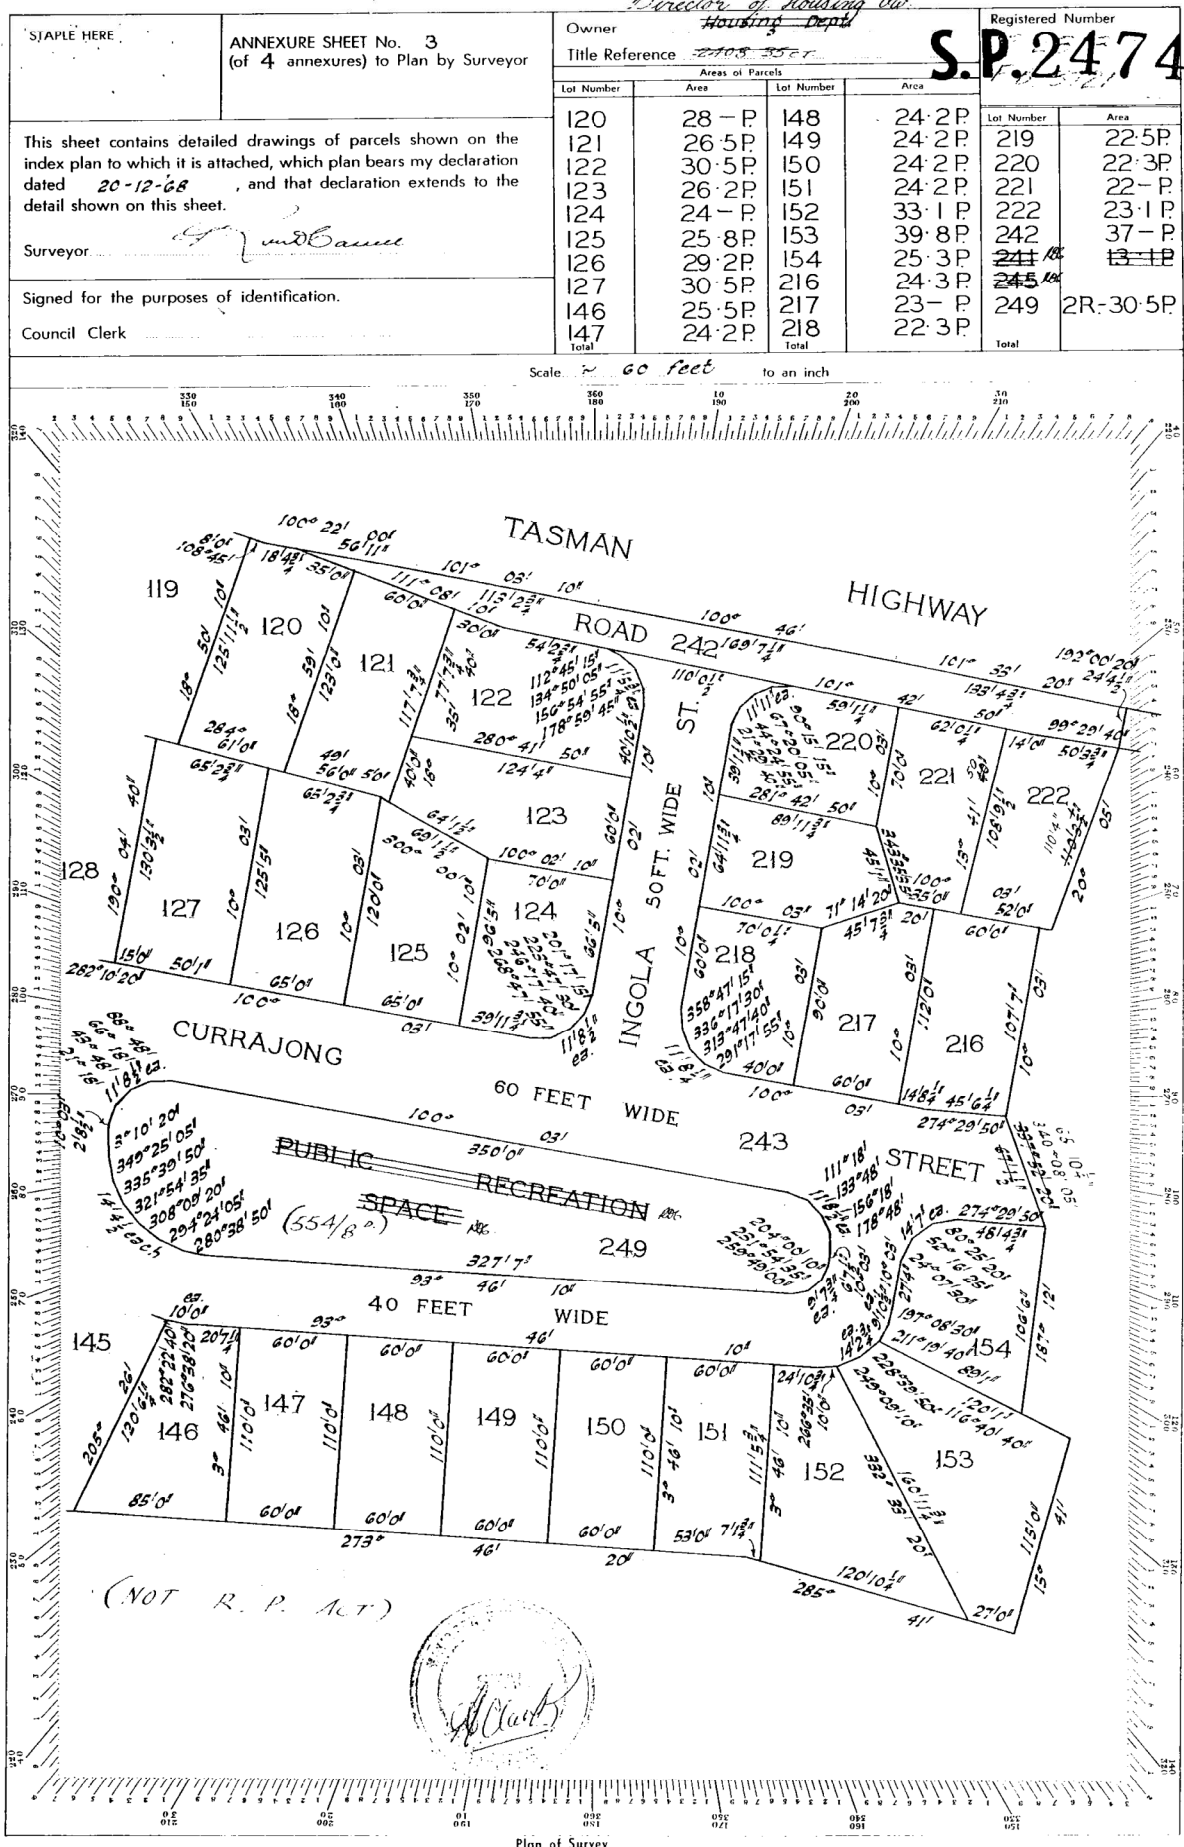

NO INFORMATION TO BE WRITTEN WITHIN THIS SPACE

STAPLE HERE	ANNEXURE SHEET No. 4 (of 4 annexures) to Plan by Surveyor	Director of Housing Dev. Housing Dept.		Registered Number	
		Title Reference 2408-35ct		S.P.2474	
		Areas of Parcels			
This sheet contains detailed drawings of parcels shown on the index plan to which it is attached, which plan bears my declaration dated 20-12-68, and that declaration extends to the detail shown on this sheet. Surveyor <i>[Signature]</i>		Lot Number	Area	Lot Number	Area
		243	2 - 2 - 7 ¹ / ₁₀		
Signed for the purposes of identification.		Total		Total	
Council Clerk		Total		Total	

Scale ~ 100 feet to an inch

NO INFORMATION TO BE WRITTEN WITHIN THIS SPACE

Currajong Street

244

A. 7 R. 1 P. O

Plan of Survey

SEARCH OF TORRENS TITLE

VOLUME 55119	FOLIO 143
EDITION 5	DATE OF ISSUE 10-Sep-2024

SEARCH DATE : 04-Sep-2025

SEARCH TIME : 12.21 PM

DESCRIPTION OF LAND

City of CLARENCE

Lot 143 on Sealed Plan 55119 (formerly being SP2474)

Derivation : Part of 152 Acres Gtd. to J.O.O. McArdell

Prior CT 2597/4

SCHEDULE 1

N211726 TRANSFER to ROMAN CATHOLIC CHURCH TRUST CORPORATION
OF THE ARCHDIOCESE OF HOBART Registered 10-Sep-2024
at 12.01 PM

SCHEDULE 2

Reservations and conditions in the Crown Grant if any

UNREGISTERED DEALINGS AND NOTATIONS

No unregistered dealings or other notations

Director of Housing Dept.
Housing Dept.
Reference 2408-3567

PLAN OF SURVEY
by Surveyor ROSS D. CASSELL 6.3720
of land situated in the
TOWN OF WARRANE


Grantee: Part of 152 ac. Gtd. to J.C.C. McArdele


Scale 1/100 feet to an inch

Registered Number **S.P.2474**

Filed by: on 20/6/69 at 3-44
Receipt No. 007909
Receiving Clerk
Effective from 19/12/67
Recorder of Titles / Registrar of Deeds

Number	Area	Lot Number	Area
Total			

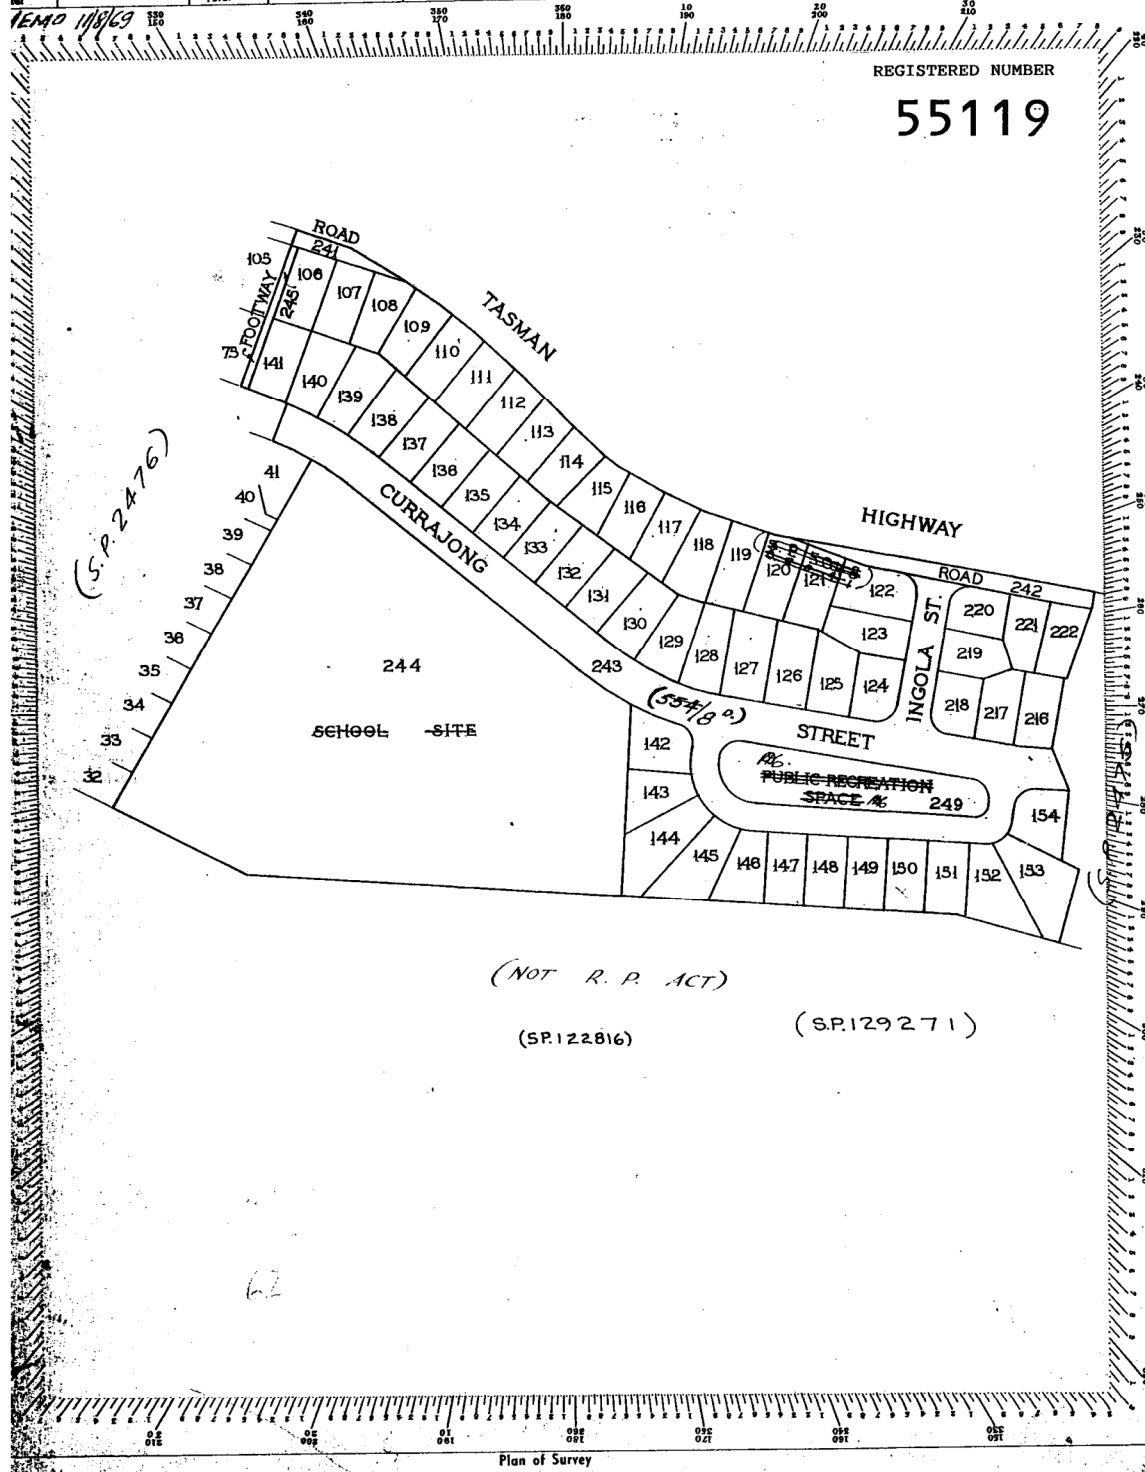

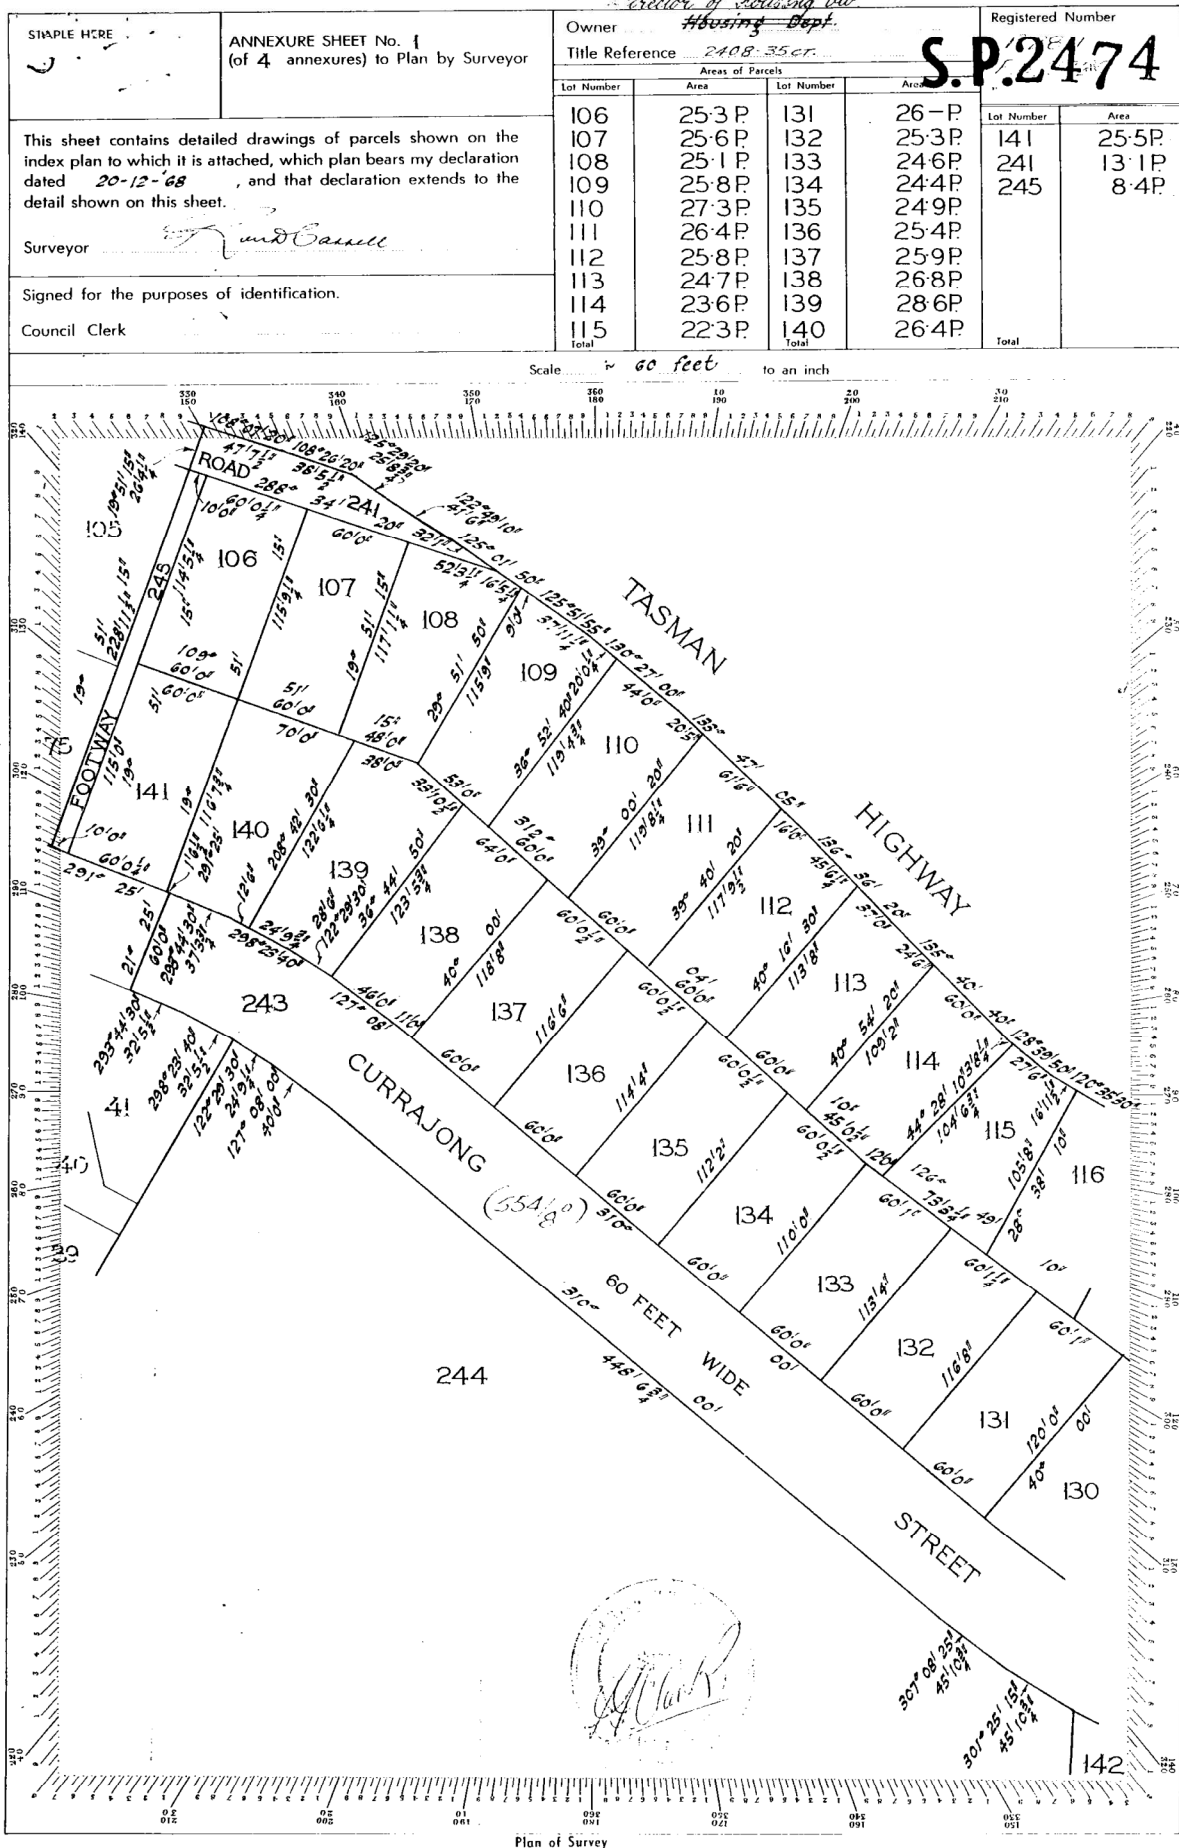


STAPLE HERE	ANNEXURE SHEET No. 2 (of 4 annexures) to Plan by Surveyor	Director of Housing Unit Owner Housing Dept. Title Reference 2408-35cr.	Registered Number S.P.2474																												
This sheet contains detailed drawings of parcels shown on the index plan to which it is attached, which plan bears my declaration dated 20-12-68 , and that declaration extends to the detail shown on this sheet. Surveyor <i>[Signature]</i> Signed for the purposes of identification. Council Clerk		Areas of Parcels																													
		<table border="1" style="width: 100%; border-collapse: collapse;"> <thead> <tr> <th>Lot Number</th> <th>Area</th> </tr> </thead> <tbody> <tr><td>116</td><td>24.1 P</td></tr> <tr><td>117</td><td>26.1 P</td></tr> <tr><td>118</td><td>29. - P</td></tr> <tr><td>119</td><td>28.4 P</td></tr> <tr><td>128</td><td>27.2 P</td></tr> <tr><td>129</td><td>26.5 P</td></tr> <tr><td>130</td><td>28. - P</td></tr> <tr><td>142</td><td>28.5 P</td></tr> <tr><td>143</td><td>23.9 P</td></tr> <tr><td>Total</td><td></td></tr> </tbody> </table>	Lot Number	Area	116	24.1 P	117	26.1 P	118	29. - P	119	28.4 P	128	27.2 P	129	26.5 P	130	28. - P	142	28.5 P	143	23.9 P	Total		<table border="1" style="width: 100%; border-collapse: collapse;"> <thead> <tr> <th>Lot Number</th> <th>Area</th> </tr> </thead> <tbody> <tr><td>144</td><td>39.7 P</td></tr> <tr><td>145</td><td>33.3 P</td></tr> <tr><td>Total</td><td></td></tr> </tbody> </table>	Lot Number	Area	144	39.7 P	145	33.3 P
Lot Number	Area																														
116	24.1 P																														
117	26.1 P																														
118	29. - P																														
119	28.4 P																														
128	27.2 P																														
129	26.5 P																														
130	28. - P																														
142	28.5 P																														
143	23.9 P																														
Total																															
Lot Number	Area																														
144	39.7 P																														
145	33.3 P																														
Total																															
		<table border="1" style="width: 100%; border-collapse: collapse;"> <thead> <tr> <th>Lot Number</th> <th>Area</th> </tr> </thead> <tbody> <tr><td> </td><td> </td></tr> <tr><td> </td><td> </td></tr> <tr><td>Total</td><td> </td></tr> </tbody> </table>	Lot Number	Area					Total																						
Lot Number	Area																														
Total																															

Scale $\frac{1}{60}$ feet to an inch

Plan of Survey

NO INFORMATION TO BE WRITTEN WITHIN THIS SPACE

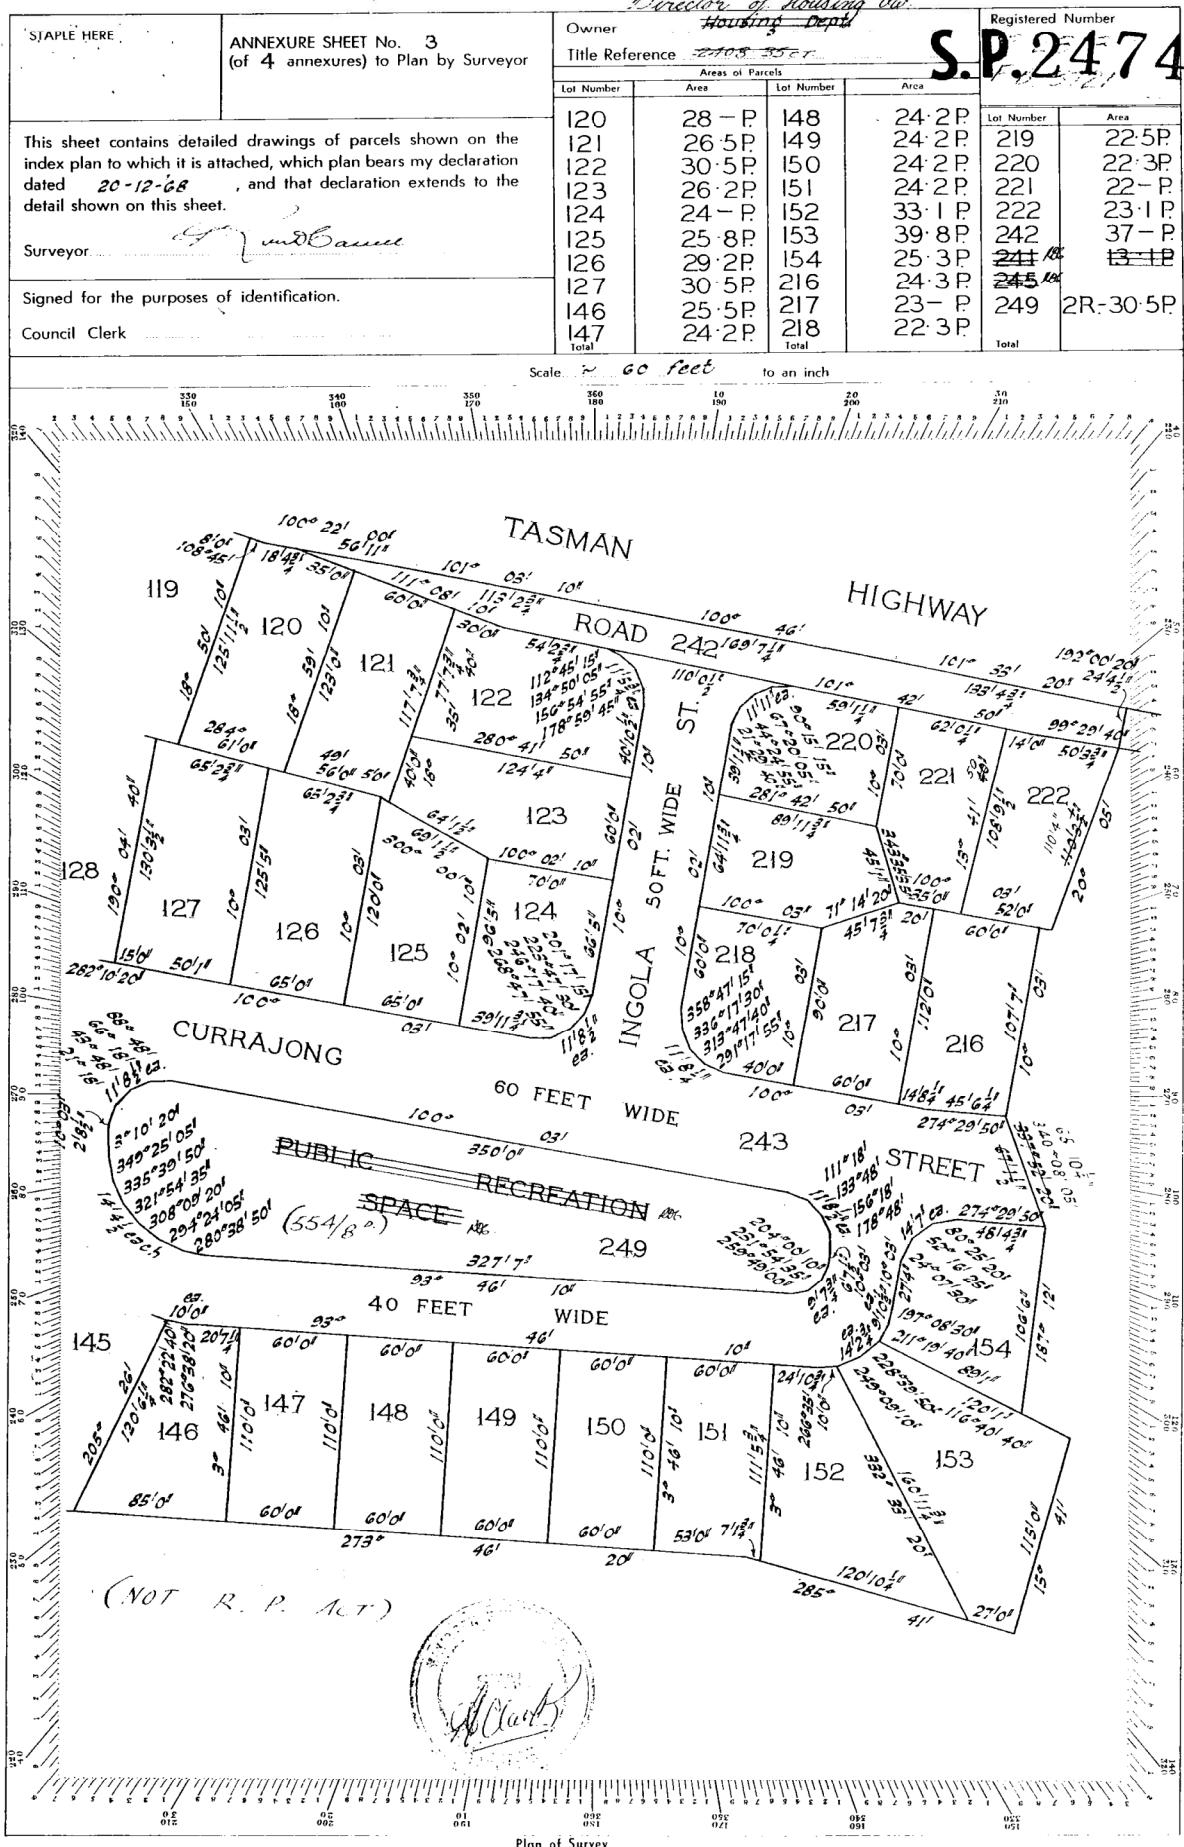

STAPLE HERE	ANNEXURE SHEET No. 4 (of 4 annexures) to Plan by Surveyor	Director of Housing Div. Housing Dept.		Registered Number	
		Title Reference 2408-35ct		S.P.2474	
		Areas of Parcels			
This sheet contains detailed drawings of parcels shown on the index plan to which it is attached, which plan bears my declaration dated 20-12-68, and that declaration extends to the detail shown on this sheet. Surveyor <i>[Signature]</i>		Lot Number	Area	Lot Number	Area
		243	2 - 2 - 7 ¹ / ₁₀		
Signed for the purposes of identification.		Total		Total	
Council Clerk		Total		Total	

Scale ~ 100 feet to an inch

NO INFORMATION TO BE WRITTEN WITHIN THIS SPACE

Currajong Street

244

A. 7 R. 1 P. O

Plan of Survey

SEARCH OF TORRENS TITLE

VOLUME 55119	FOLIO 244
EDITION 2	DATE OF ISSUE 24-Mar-2009

SEARCH DATE : 04-Sep-2025

SEARCH TIME : 08.42 AM

DESCRIPTION OF LAND

City of CLARENCE

Lot 244 on Sealed Plan 55119 (formerly being SP2474)

Derivation : Part of 152 Acres originally Gtd to John Orson

Oldfield McArdell and duly surrendered by Transfer A332923

Prior CT 2610/78

SCHEDULE 1

B656669 C896272 ROMAN CATHOLIC CHURCH TRUST CORPORATION OF
THE ARCHDIOCESE OF HOBART Registered 24-Mar-2009 at
noon

SCHEDULE 2

Reservations and conditions in the Crown Grant if any

UNREGISTERED DEALINGS AND NOTATIONS


No unregistered dealings or other notations

Owner <u>Director of Housing Inc.</u>		PLAN OF SURVEY <u>P2531</u>		Registered Number
Title Reference <u>2402 35.1.1</u>		of land situated in the		S.P.2476
Areas of Parcels		TOWN OF WARRANE		Filed by:
Lot	Area	Lot	Area	on <u>20/6/69</u> at <u>31</u>
				Receipt No. <u>011</u>
				Receiving Clerk
				Effective from <u>19/7/69</u>
				<u>Wortham</u>
				Recorder of Titles / Registrar of Deeds
Total		Scale <u>1/160 feet</u> to an inch		


REGISTERED NUMBER


55751

NO INFORMATION TO BE WRITTEN WITHIN THIS SPACE

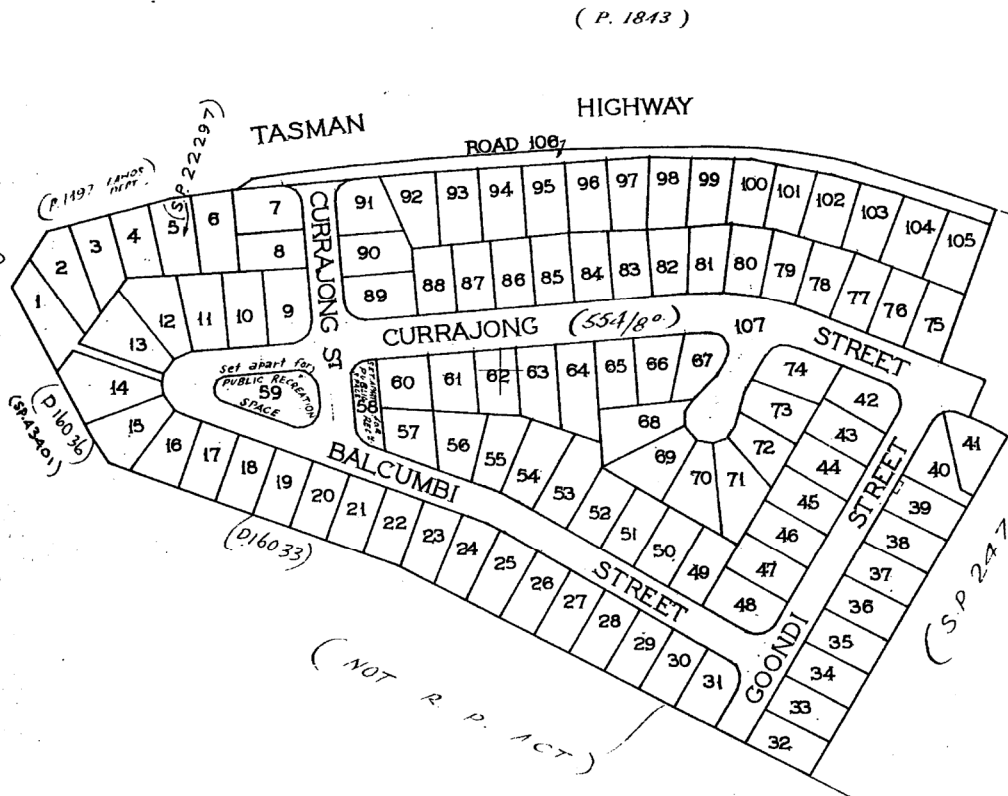



Plan of Survey

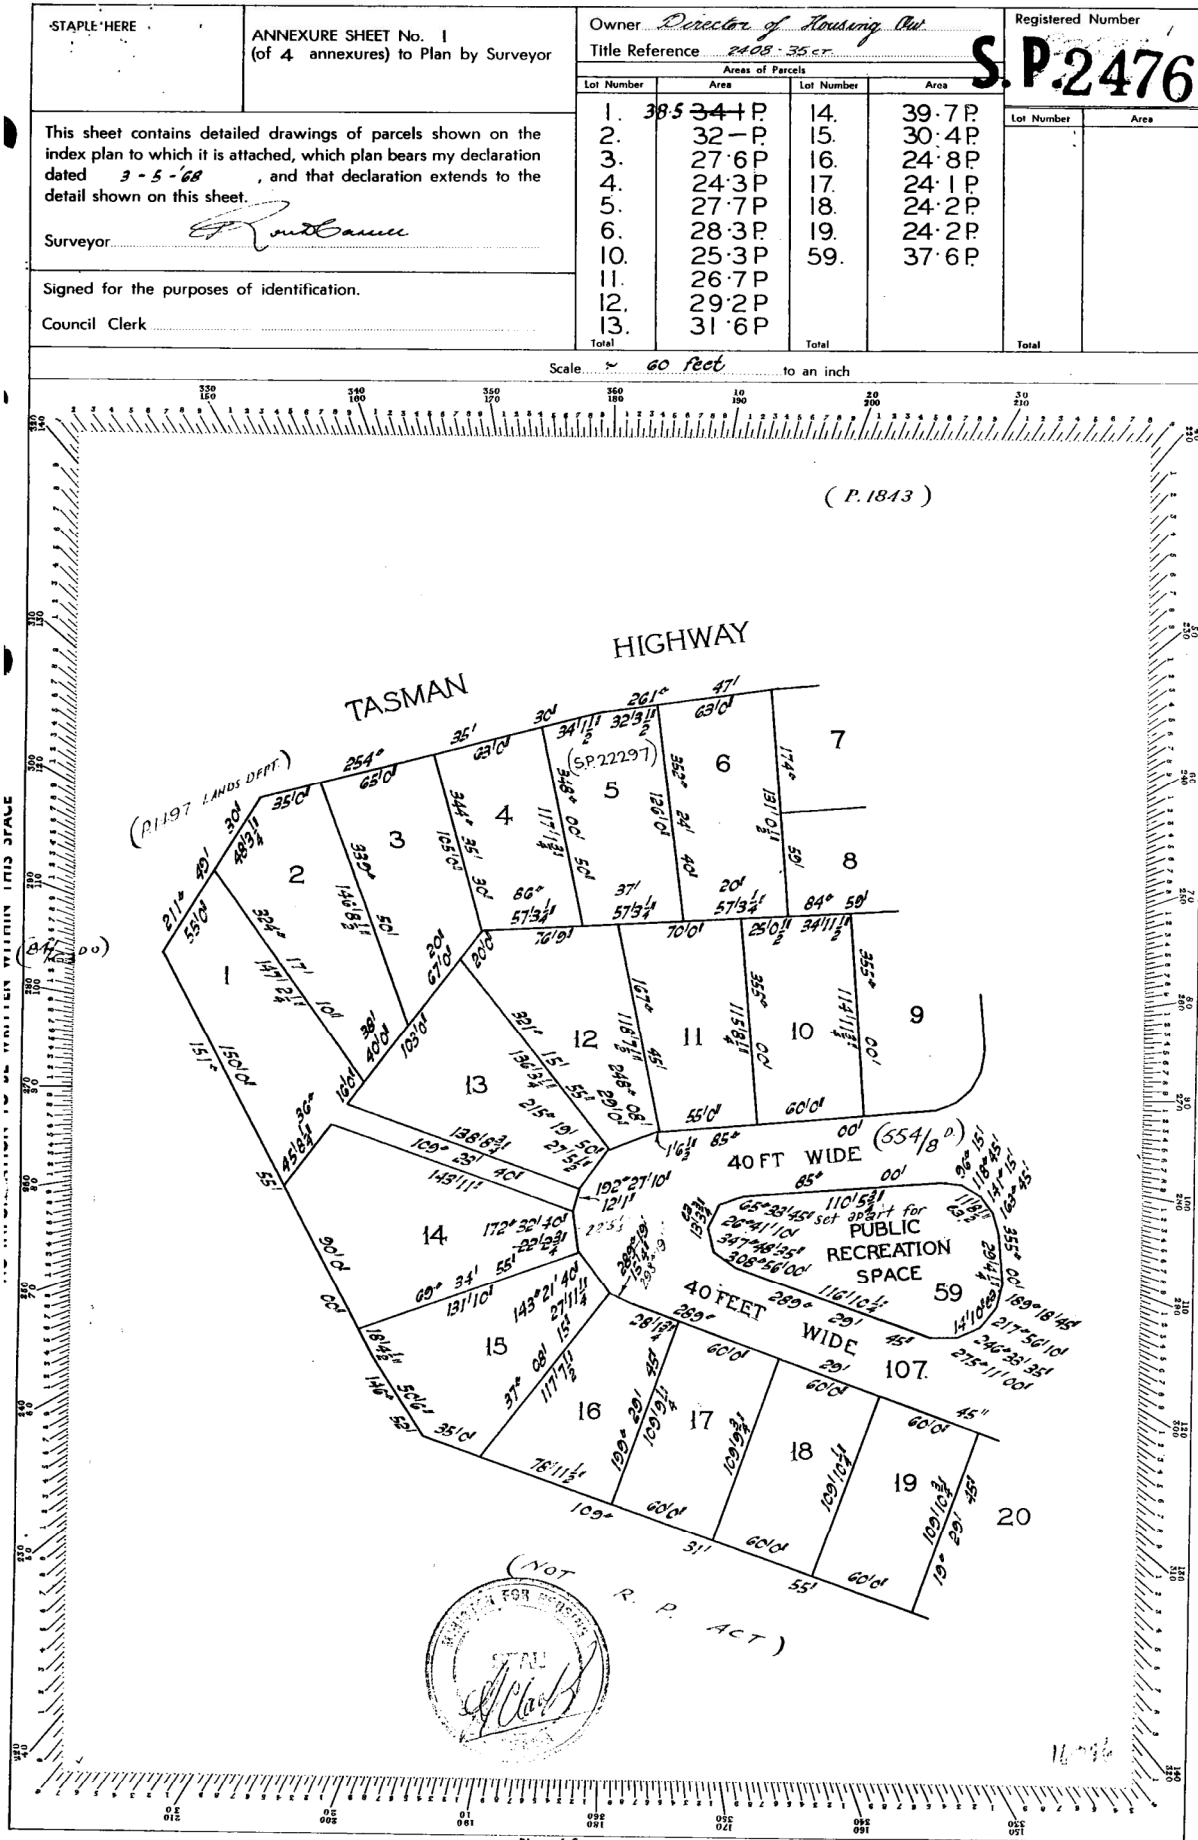

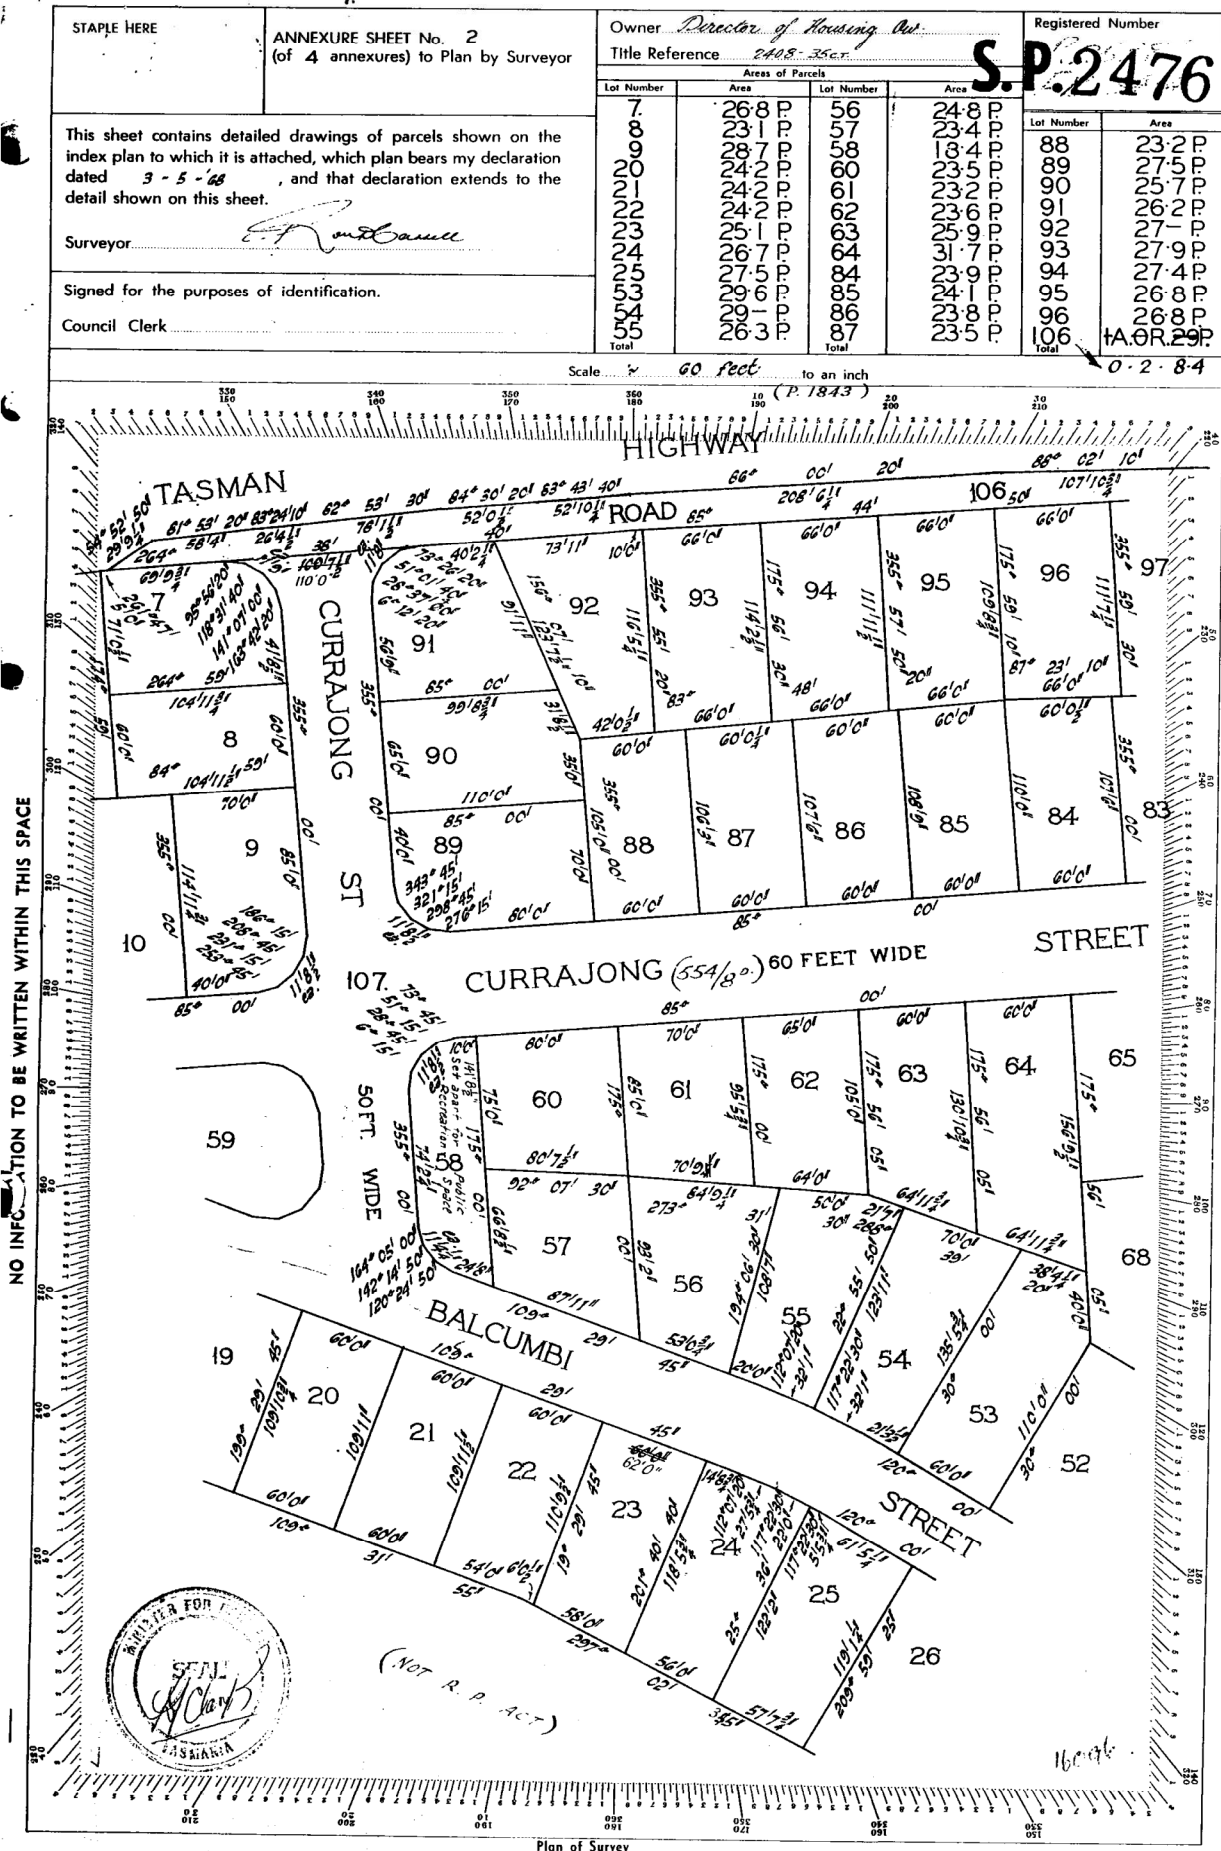

STAPLE HERE	ANNEXURE SHEET No. 3 (of 4 annexures) to Plan by Surveyor	Owner <i>Director of Housing Tas</i>		Registered Number	
		Title Reference <i>2408-35-27</i>		S.P.2476	
This sheet contains detailed drawings of parcels shown on the index plan to which it is attached, which plan bears my declaration dated <i>3-5-68</i> , and that declaration extends to the detail shown on this sheet.		Areas of Parcels			
		Lot Number	Area	Lot Number	Area
Surveyor <i>R. M. Currell</i>		37	24.2	69	28.3
		38	24.2	70	27.7
Signed for the purposes of identification.		39	24.2	71	27.6
		40	24.2	72	27.6
Council Clerk		41	24.2	73	27.6
		42	24.2	74	27.6
		43	24.2	75	27.6
		44	24.2	76	27.6
		45	24.2	77	27.6
		65	24.2	78	27.6
		66	24.2	79	27.6
		67	24.2	80	27.6
		68	24.2	Total	234.4
		Total	234.4	Total	234.4

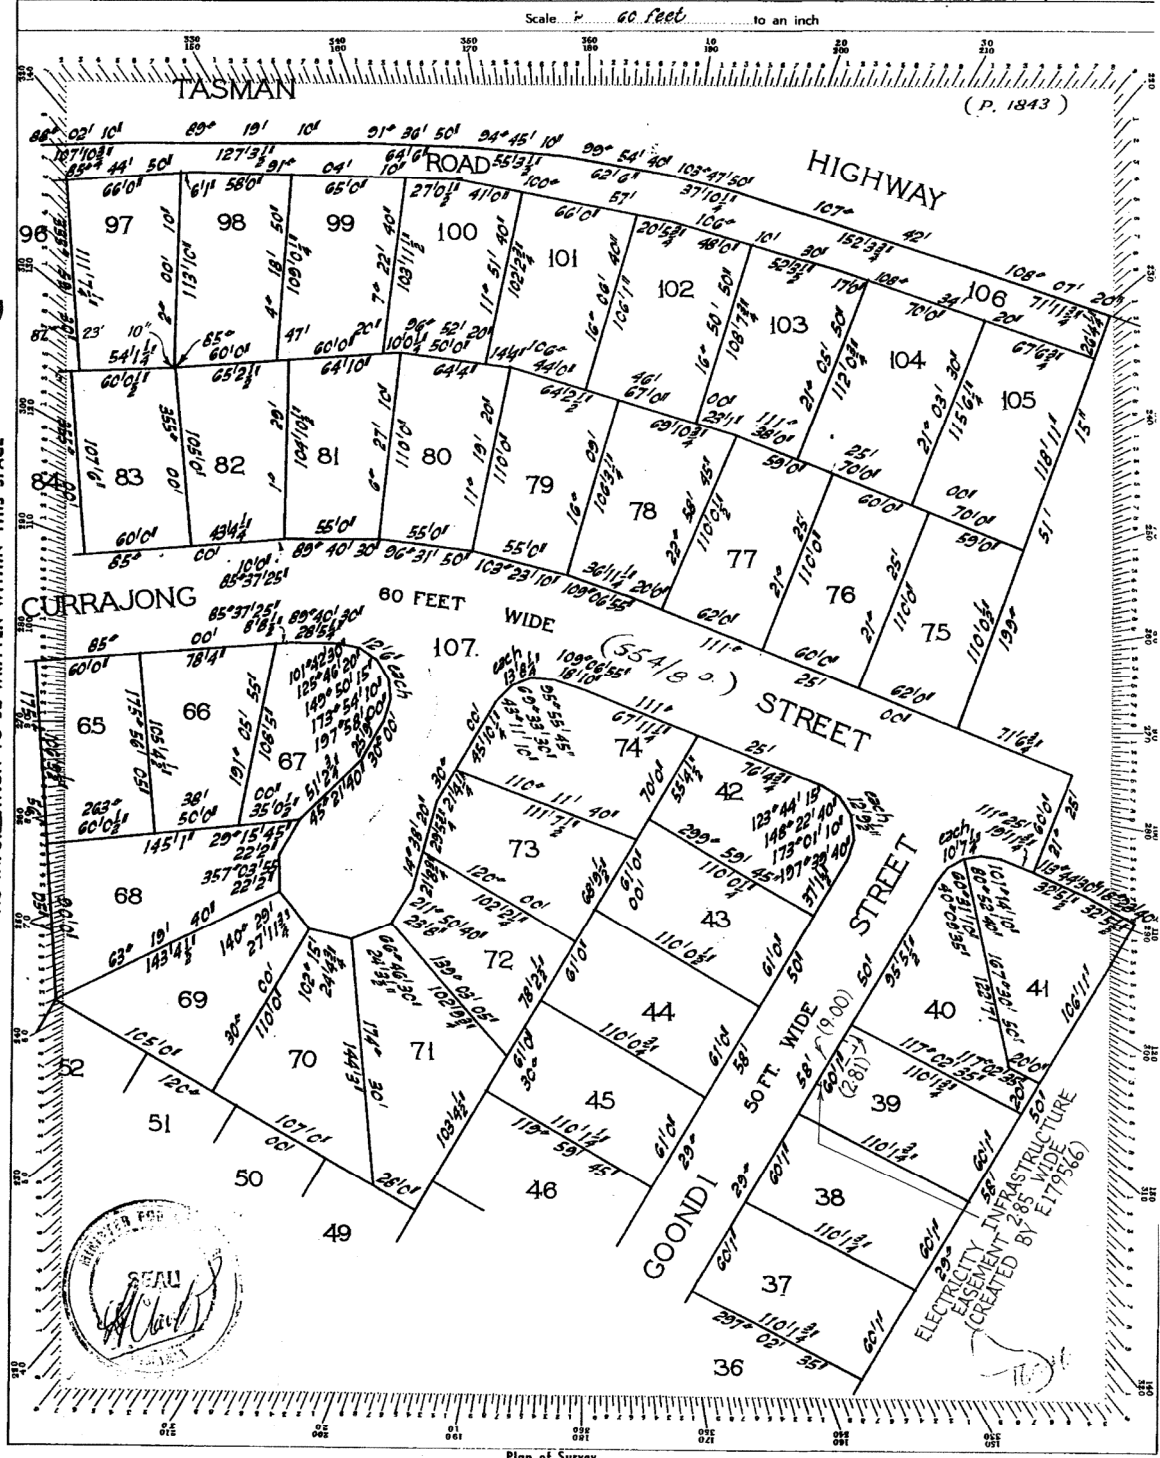

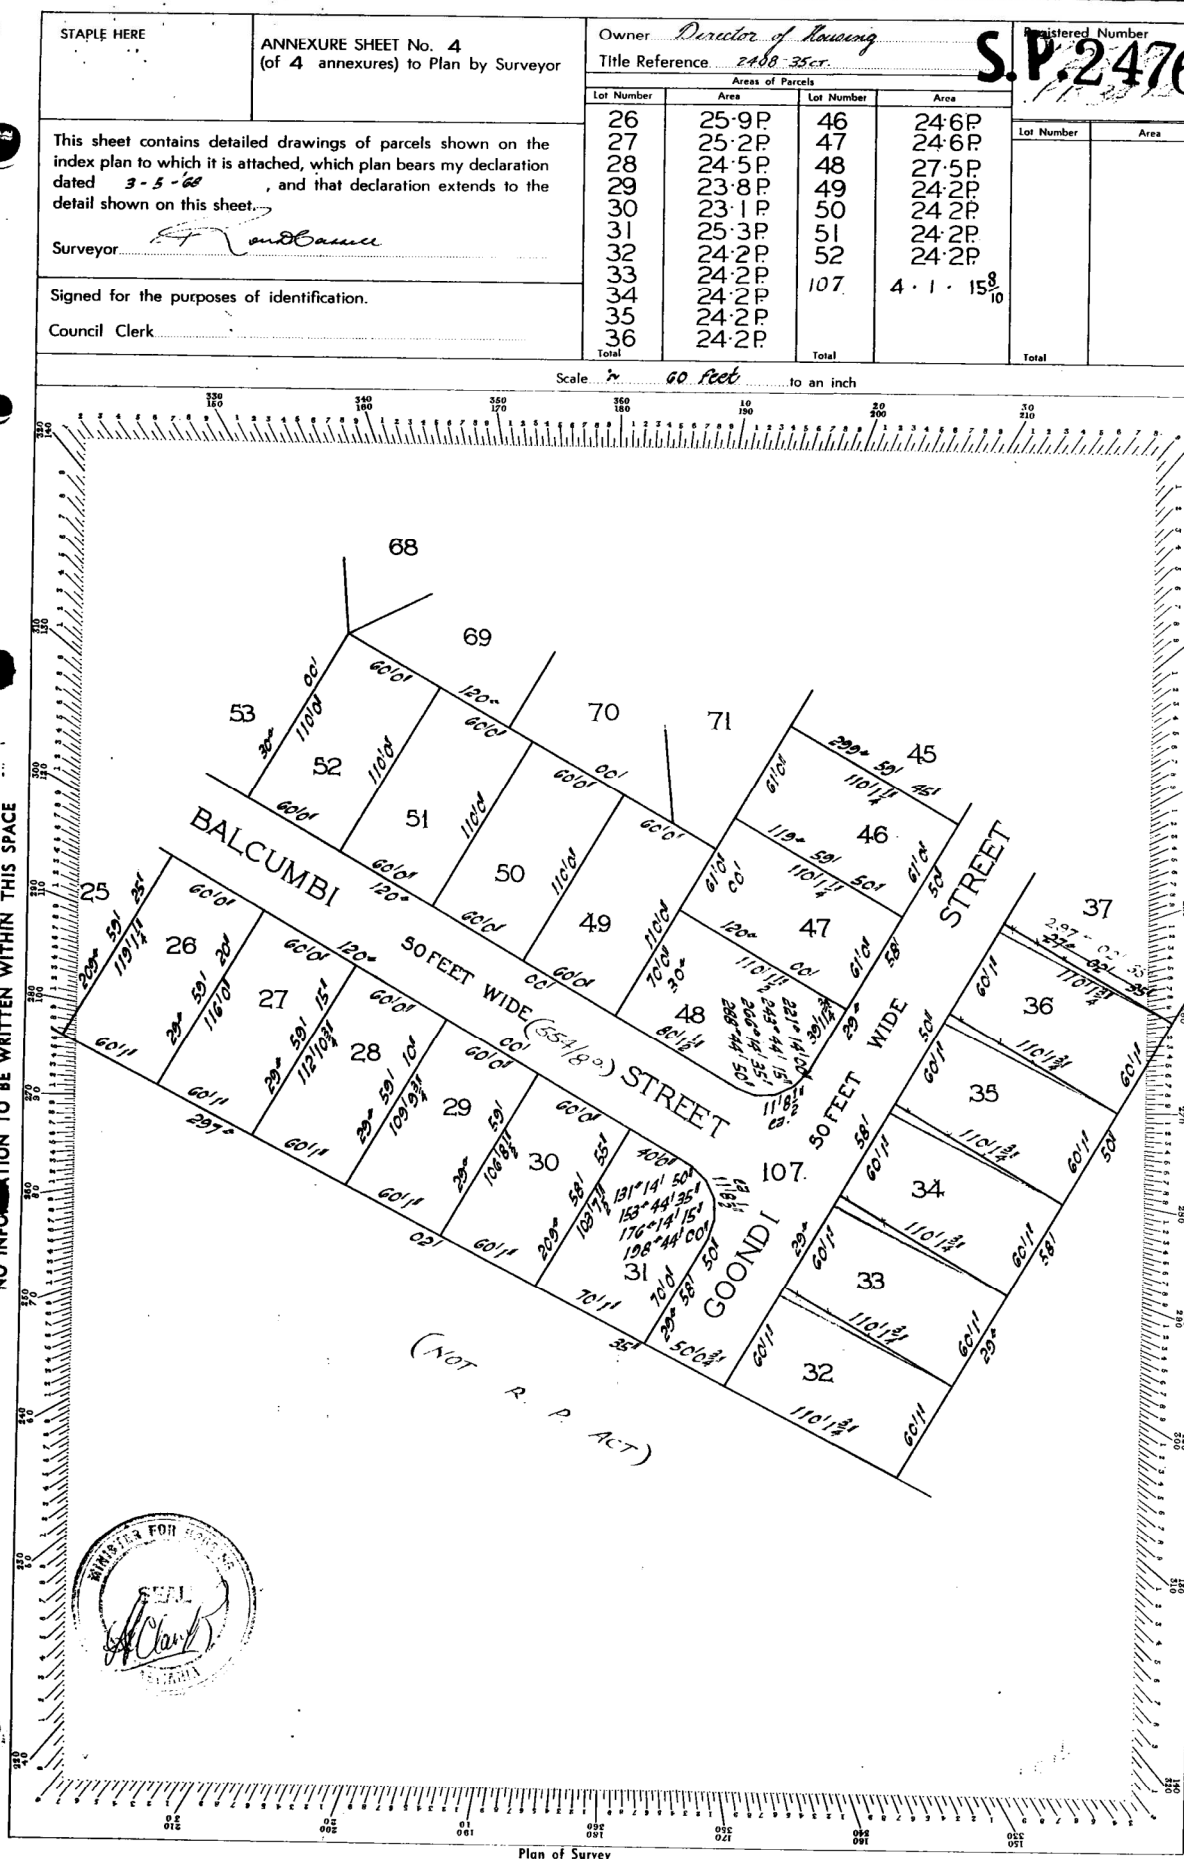

SEARCH OF TORRENS TITLE

VOLUME 55751	FOLIO 32
EDITION 3	DATE OF ISSUE 24-Mar-2009

SEARCH DATE : 04-Sep-2025

SEARCH TIME : 11.51 AM

DESCRIPTION OF LAND

City of CLARENCE

Lot 32 on Sealed Plan 55751 (formerly being SP2476)

Derivation : Part of 152 Acres Gtd. to John Orson Oldfield

McArdell

Prior CT 2796/47

SCHEDULE 1

B656669 C896272 ROMAN CATHOLIC CHURCH TRUST CORPORATION OF
THE ARCHDIOCESE OF HOBART Registered 24-Mar-2009 at
noon

SCHEDULE 2

Reservations and conditions in the Crown Grant if any

UNREGISTERED DEALINGS AND NOTATIONS

No unregistered dealings or other notations

Owner <u>Director of Housing Inc.</u>		PLAN OF SURVEY <u>P2531</u>		Registered Number
Title Reference <u>2402 35.1.1</u>		of land situated in the		S.P.2476
Areas of Parcels		TOWN OF WARRANE		
Lot	Area	Lot	Area	Filed by:
				on <u>20/6/69</u> at <u>3:11</u>
				Receipt No. <u>011</u>
				Receiving Clerk
				Effective from <u>19/7/69</u>
				Recorder of Titles / Registrar of Deeds
Total		Total		


Grantee: Part of 152 ac. Gtd. to J.O.O. McArdell

Scale 1/160 feet to an inch


REGISTERED NUMBER


55751

NO INFORMATION TO BE WRITTEN WITHIN THIS SPACE

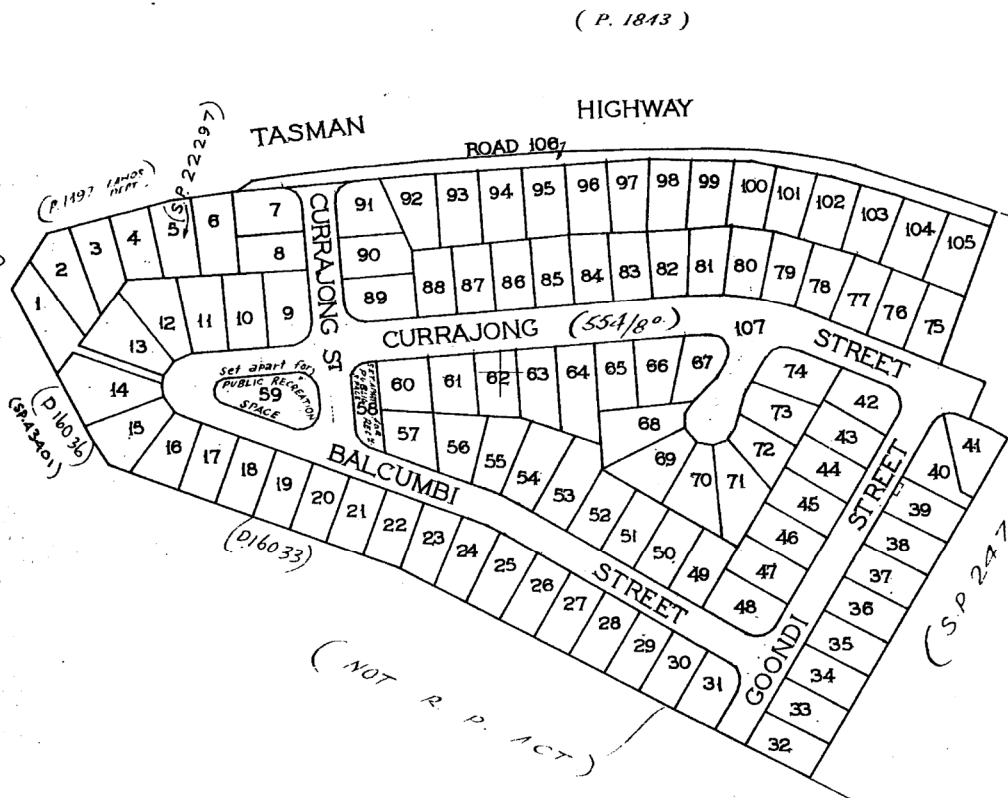


Plan of Survey

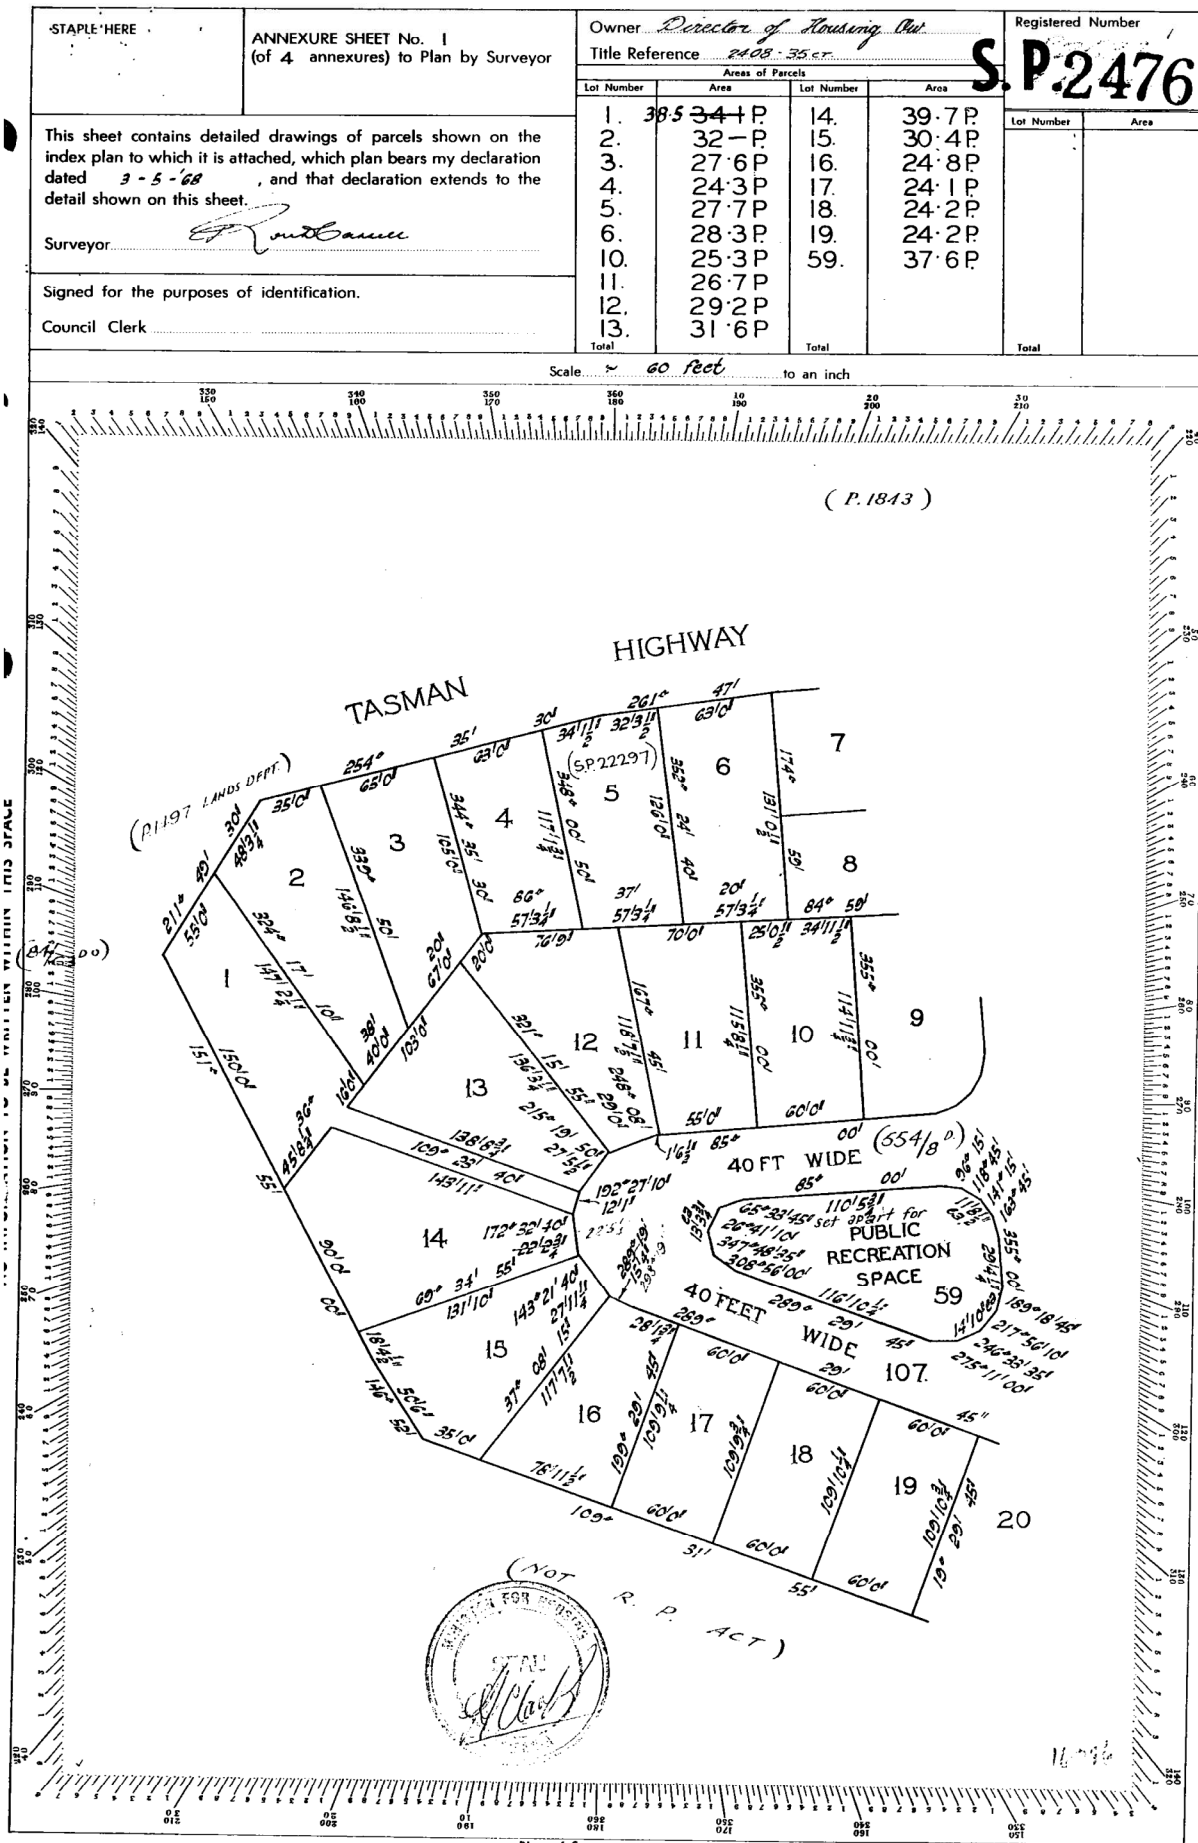

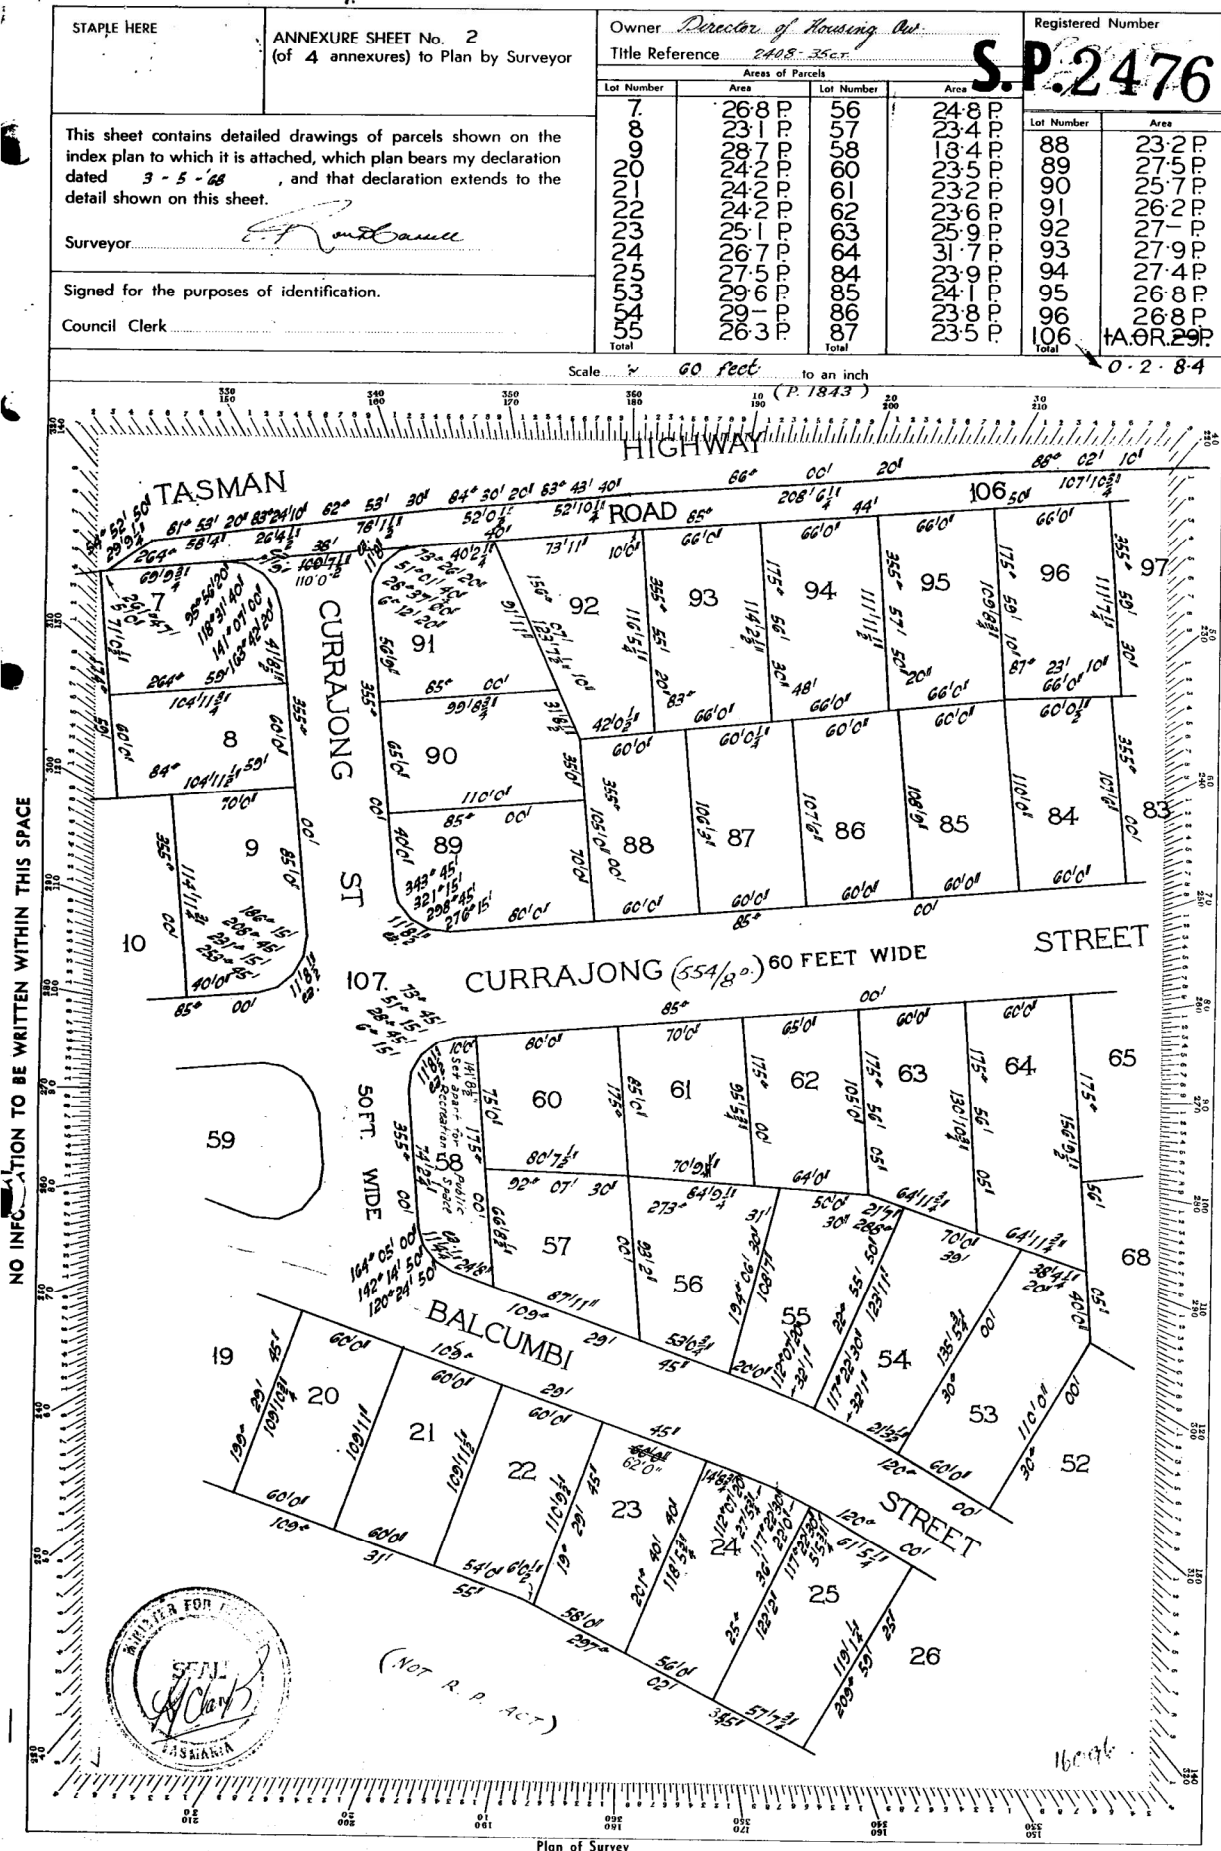

STAPLE HERE	ANNEXURE SHEET No. 3 (of 4 annexures) to Plan by Surveyor	Owner <i>Director of Housing Tas</i>		Registered Number	
		Title Reference <i>2408-35-27</i>		S.P.2476	
This sheet contains detailed drawings of parcels shown on the index plan to which it is attached, which plan bears my declaration dated <i>3-5-68</i> , and that declaration extends to the detail shown on this sheet.		Areas of Parcels			
		Lot Number	Area	Lot Number	Area
Surveyor <i>R. M. B. B. B.</i>		37	24	69	28
		38	24	70	28
Signed for the purposes of identification.		39	24	71	28
		40	24	72	28
Council Clerk		41	24	73	28
		42	24	74	28
		43	24	75	28
		44	24	76	28
		280	24	312	28

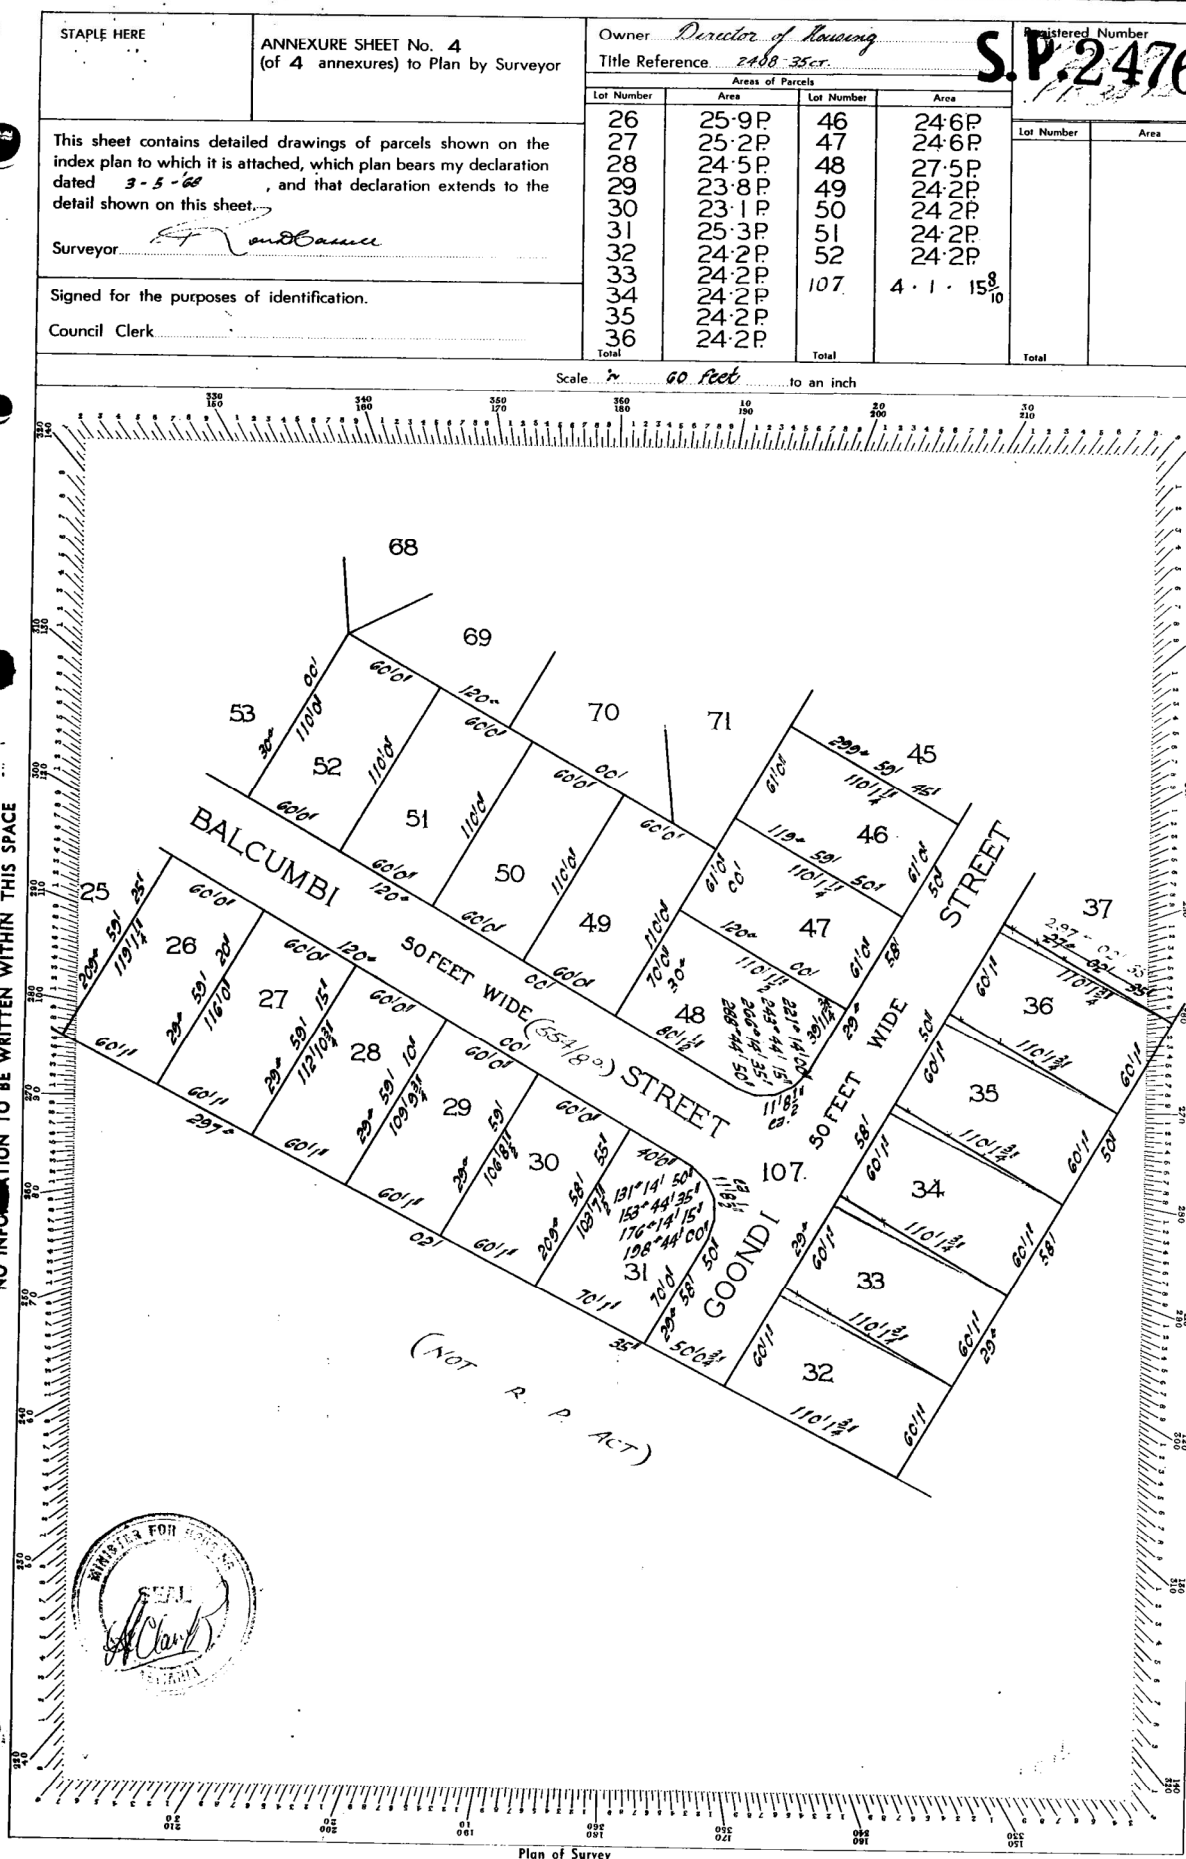

SEARCH OF TORRENS TITLE

VOLUME 55751	FOLIO 33
EDITION 3	DATE OF ISSUE 24-Mar-2009

SEARCH DATE : 04-Sep-2025

SEARCH TIME : 11.50 AM

DESCRIPTION OF LAND

City of CLARENCE

Lot 33 on Sealed Plan 55751 (formerly being SP2476)

Derivation : Part of 152 Acres Gtd. to John Orson Oldfield

McArdell

Prior CT 2796/48

SCHEDULE 1

B656669 C896272 ROMAN CATHOLIC CHURCH TRUST CORPORATION OF
THE ARCHDIOCESE OF HOBART Registered 24-Mar-2009 at
noon

SCHEDULE 2

Reservations and conditions in the Crown Grant if any

UNREGISTERED DEALINGS AND NOTATIONS


No unregistered dealings or other notations

Owner <u>Director of Housing Inc.</u>		PLAN OF SURVEY <u>P2531</u>		Registered Number
Title Reference <u>2402 35.1.1</u>		of land situated in the		S.P.2476
Areas of Parcels		TOWN OF WARRANE		Filed by:
Lot	Area	Lot	Area	on <u>20/6/69</u> at <u>3:11</u>
				Receipt No. <u>011</u>
				Receiving Clerk
				Effective from <u>19/7/69</u>
				<u>Wortham</u>
				Recorder of Titles / Registrar of Deeds
Total		Scale <u>1/160 feet</u> to an inch		
Area		Grantee: <u>Part of 152 ac. Gtd. to J.O.O. McArdell</u>		


REGISTERED NUMBER


55751


NO INFORMATION TO BE WRITTEN WITHIN THIS SPACE

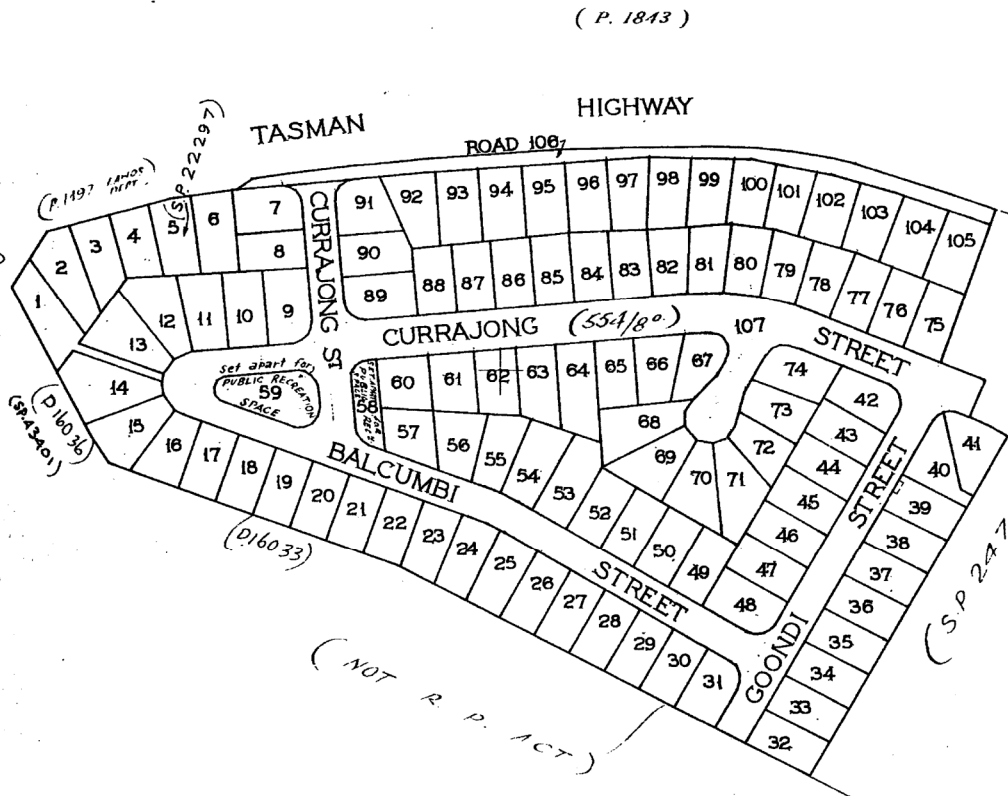


Plan of Survey

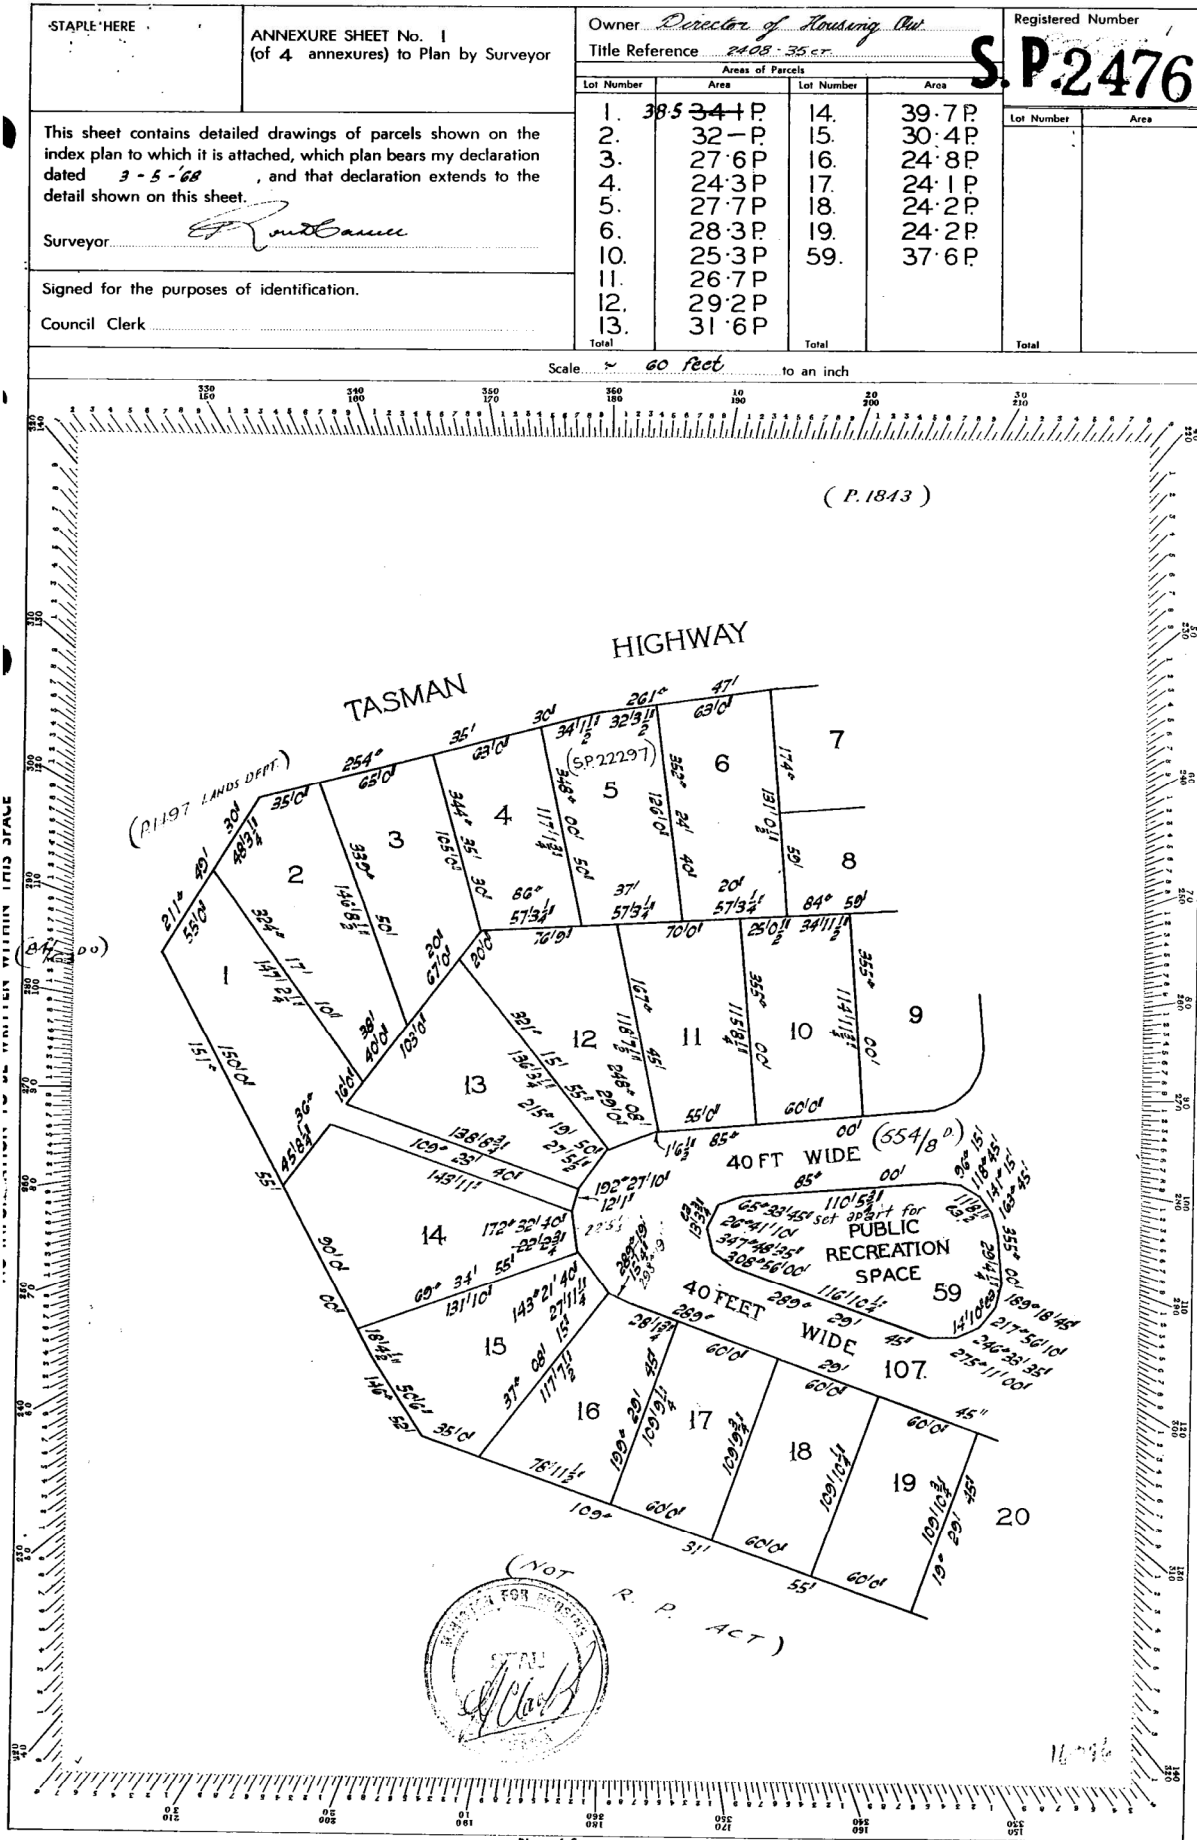

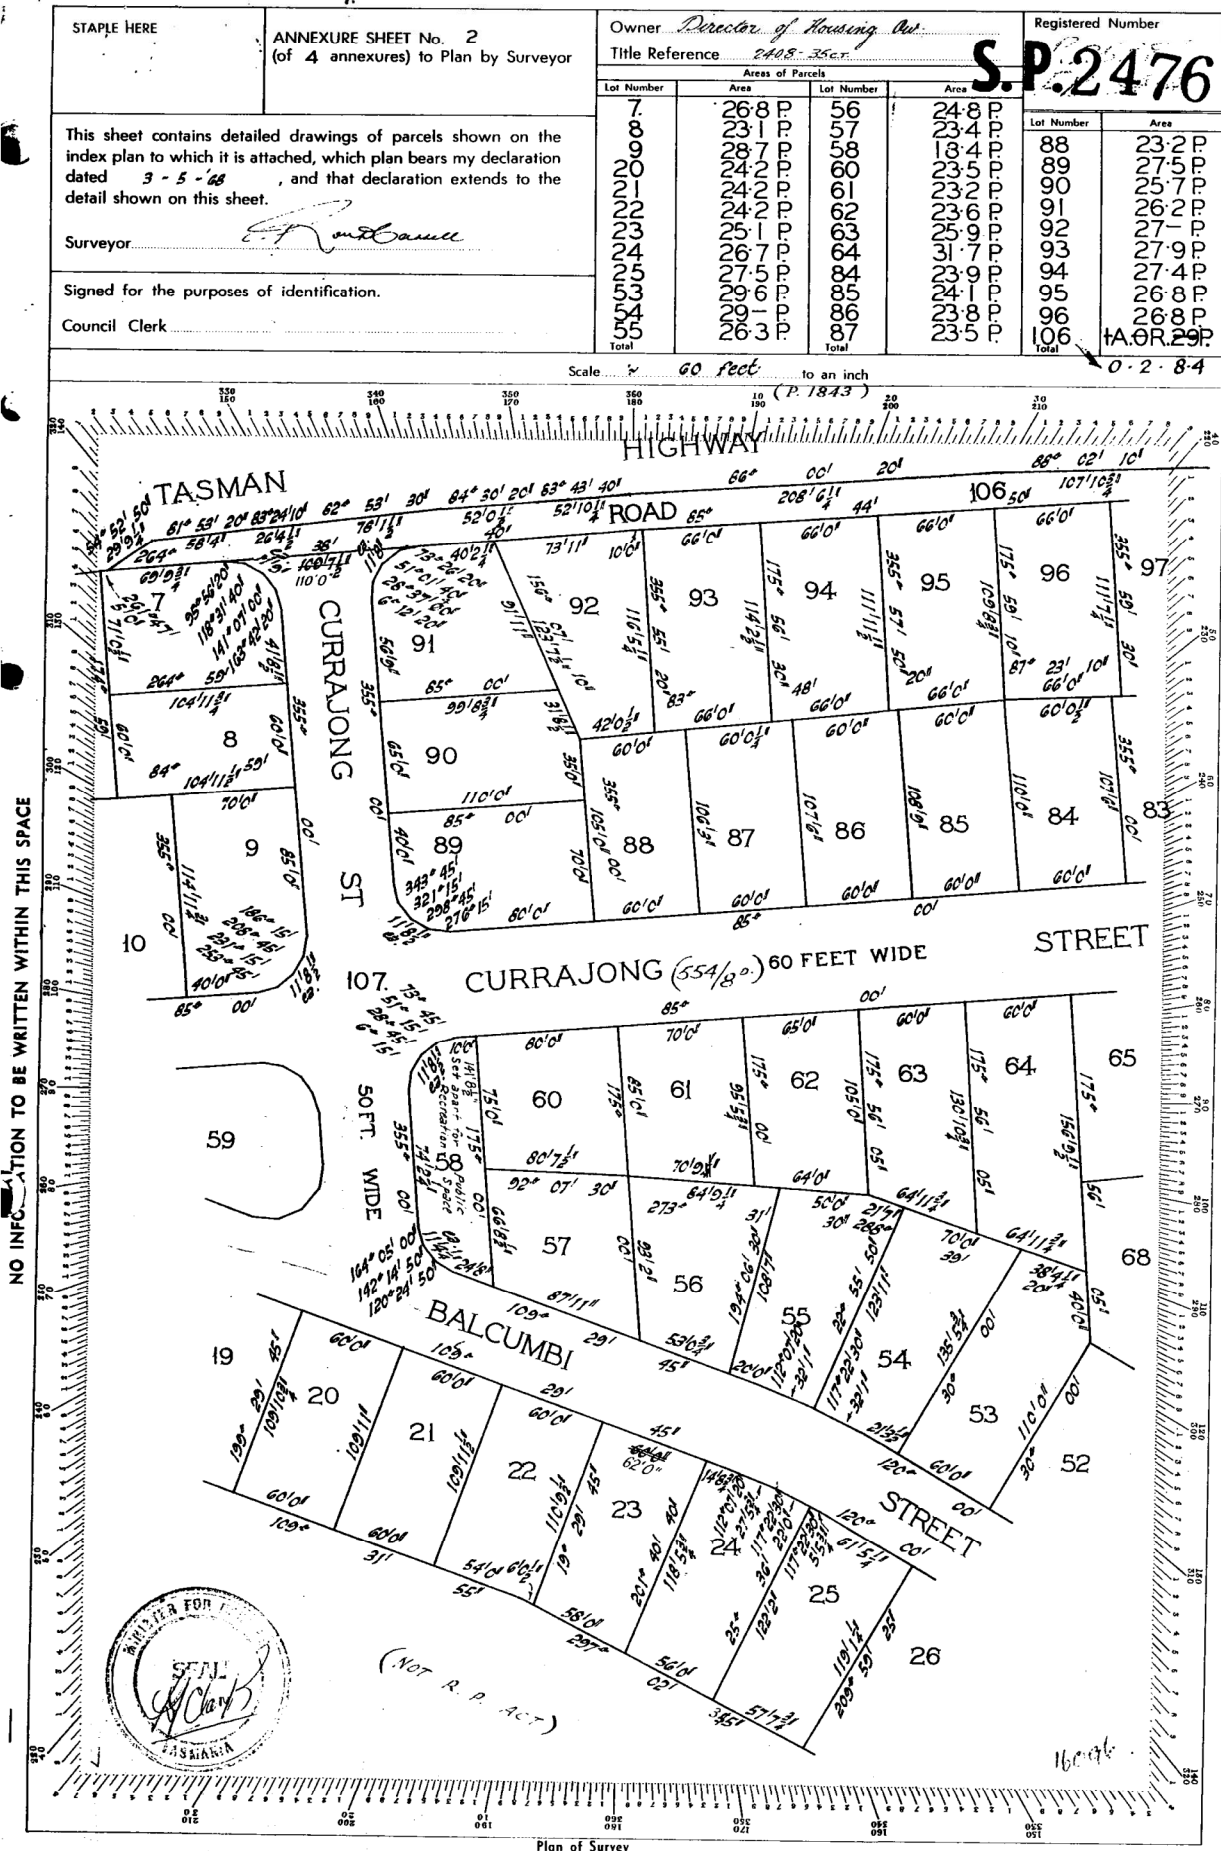

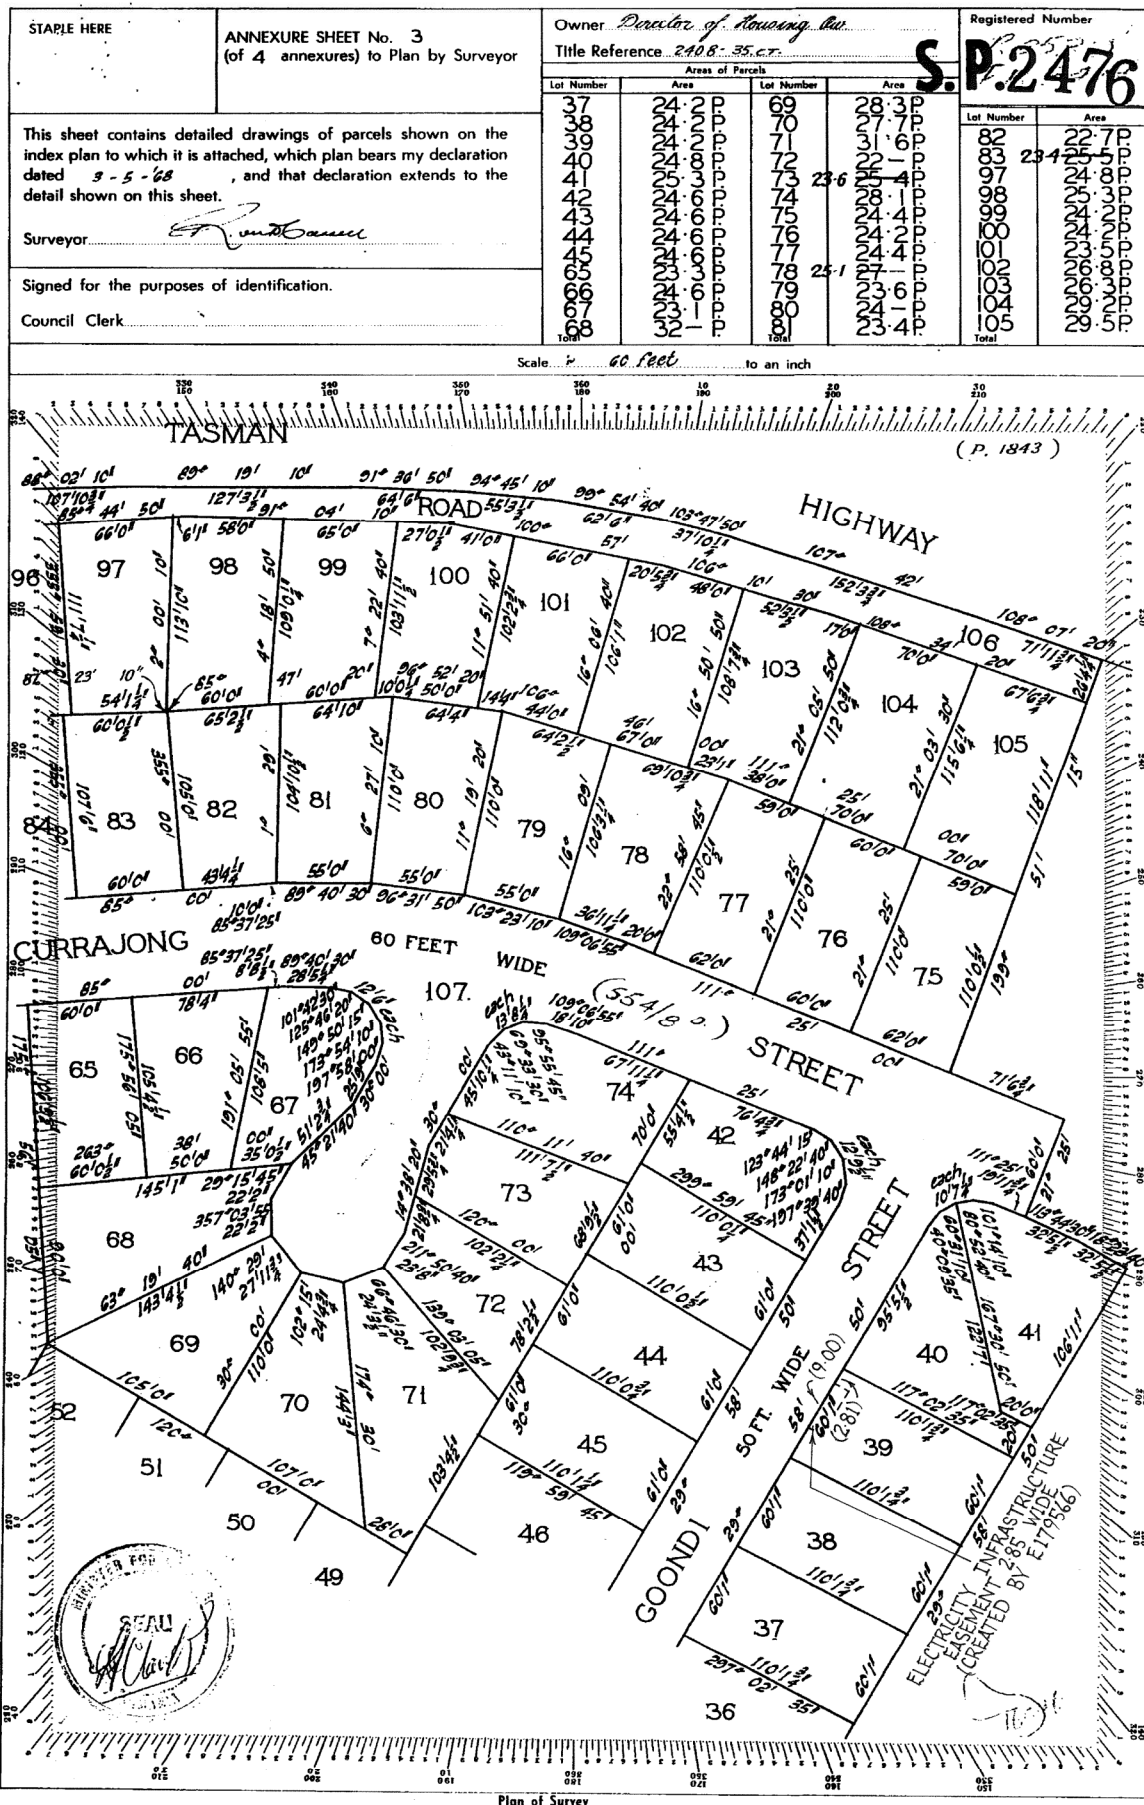

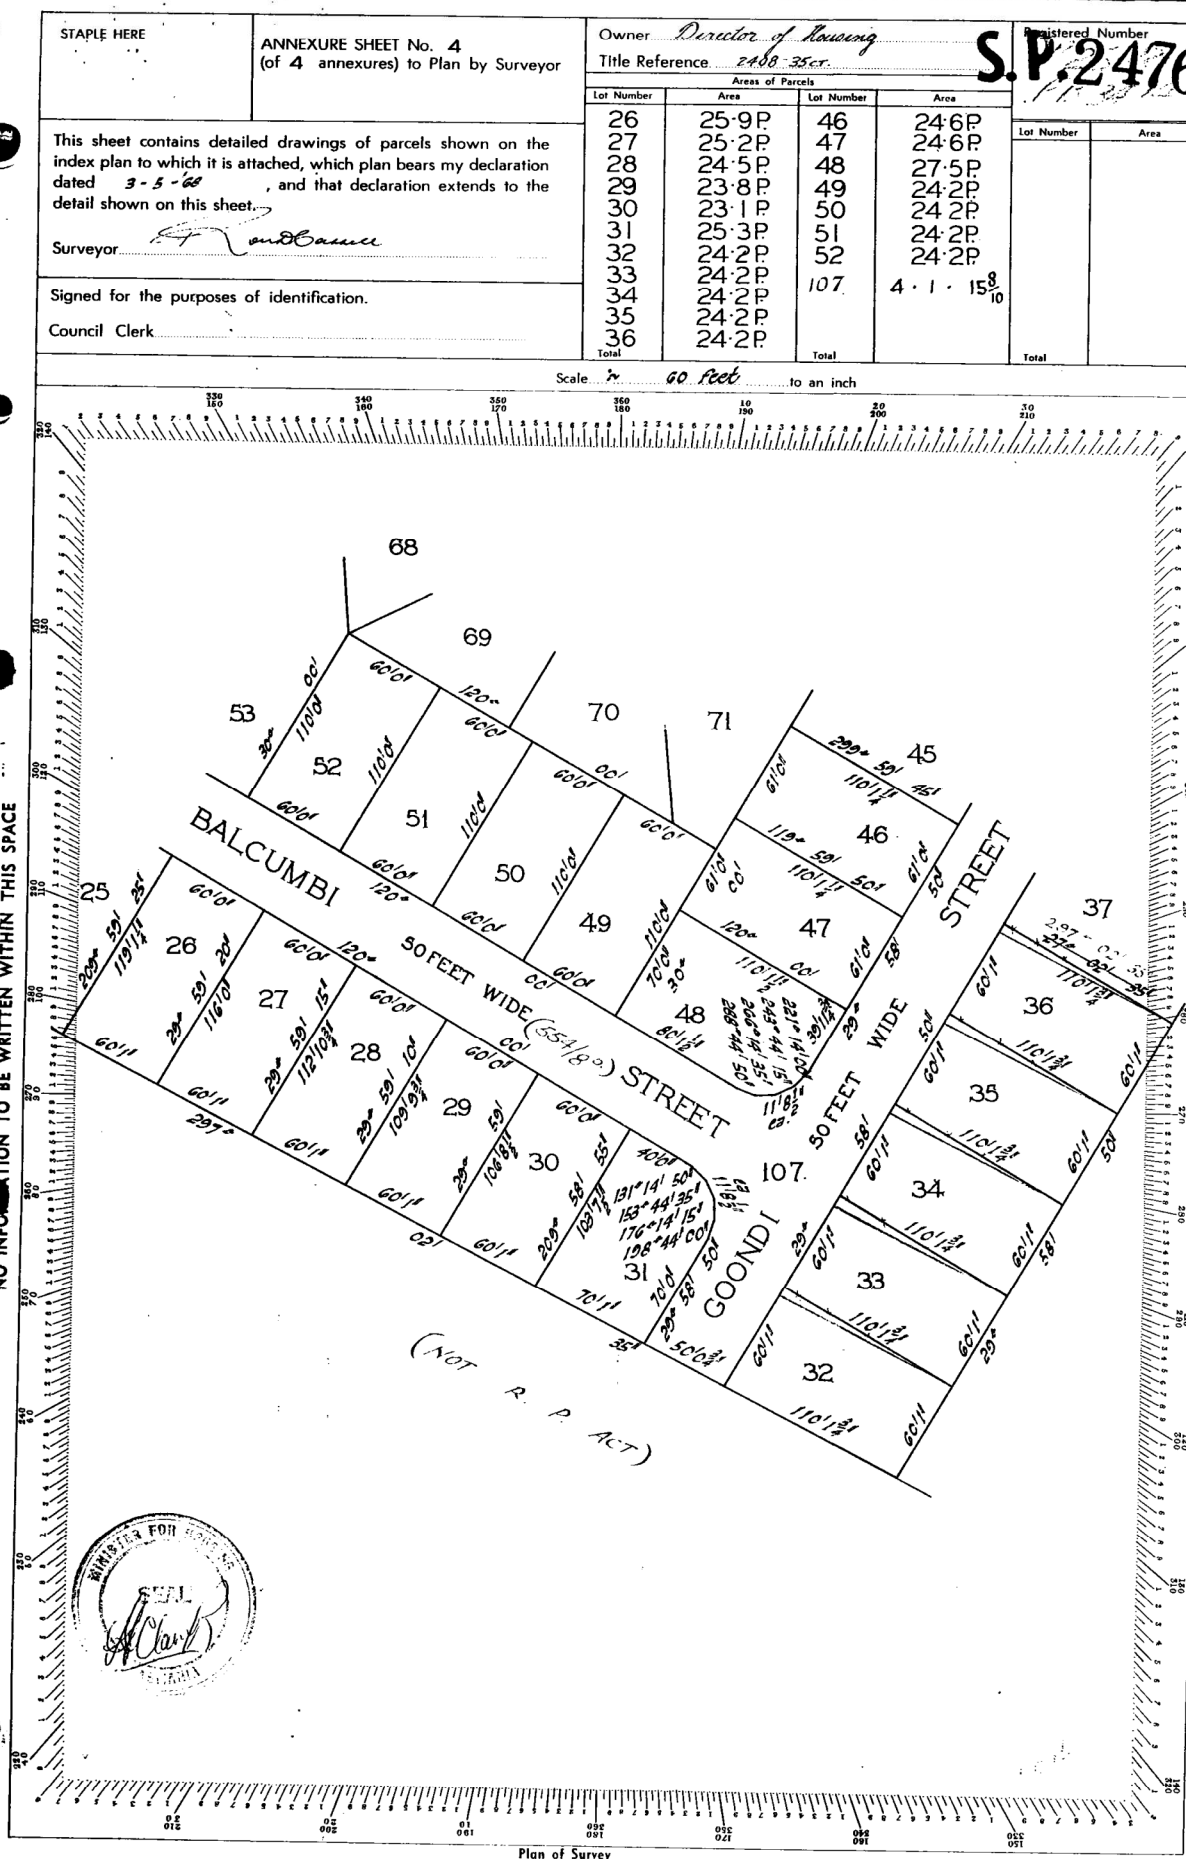

SEARCH OF TORRENS TITLE

VOLUME 55751	FOLIO 34
EDITION 3	DATE OF ISSUE 24-Mar-2009

SEARCH DATE : 04-Sep-2025

SEARCH TIME : 11.51 AM

DESCRIPTION OF LAND

City of CLARENCE

Lot 34 on Sealed Plan 55751 (formerly being SP2476)

Derivation : Part of 152 Acres Gtd. to John Orson Oldfield

McArdell

Prior CT 2796/49

SCHEDULE 1

B656669 C896272 ROMAN CATHOLIC CHURCH TRUST CORPORATION OF
THE ARCHDIOCESE OF HOBART Registered 24-Mar-2009 at
noon

SCHEDULE 2

Reservations and conditions in the Crown Grant if any


UNREGISTERED DEALINGS AND NOTATIONS


No unregistered dealings or other notations


[illegible]

REGISTERED NUMBER


55751

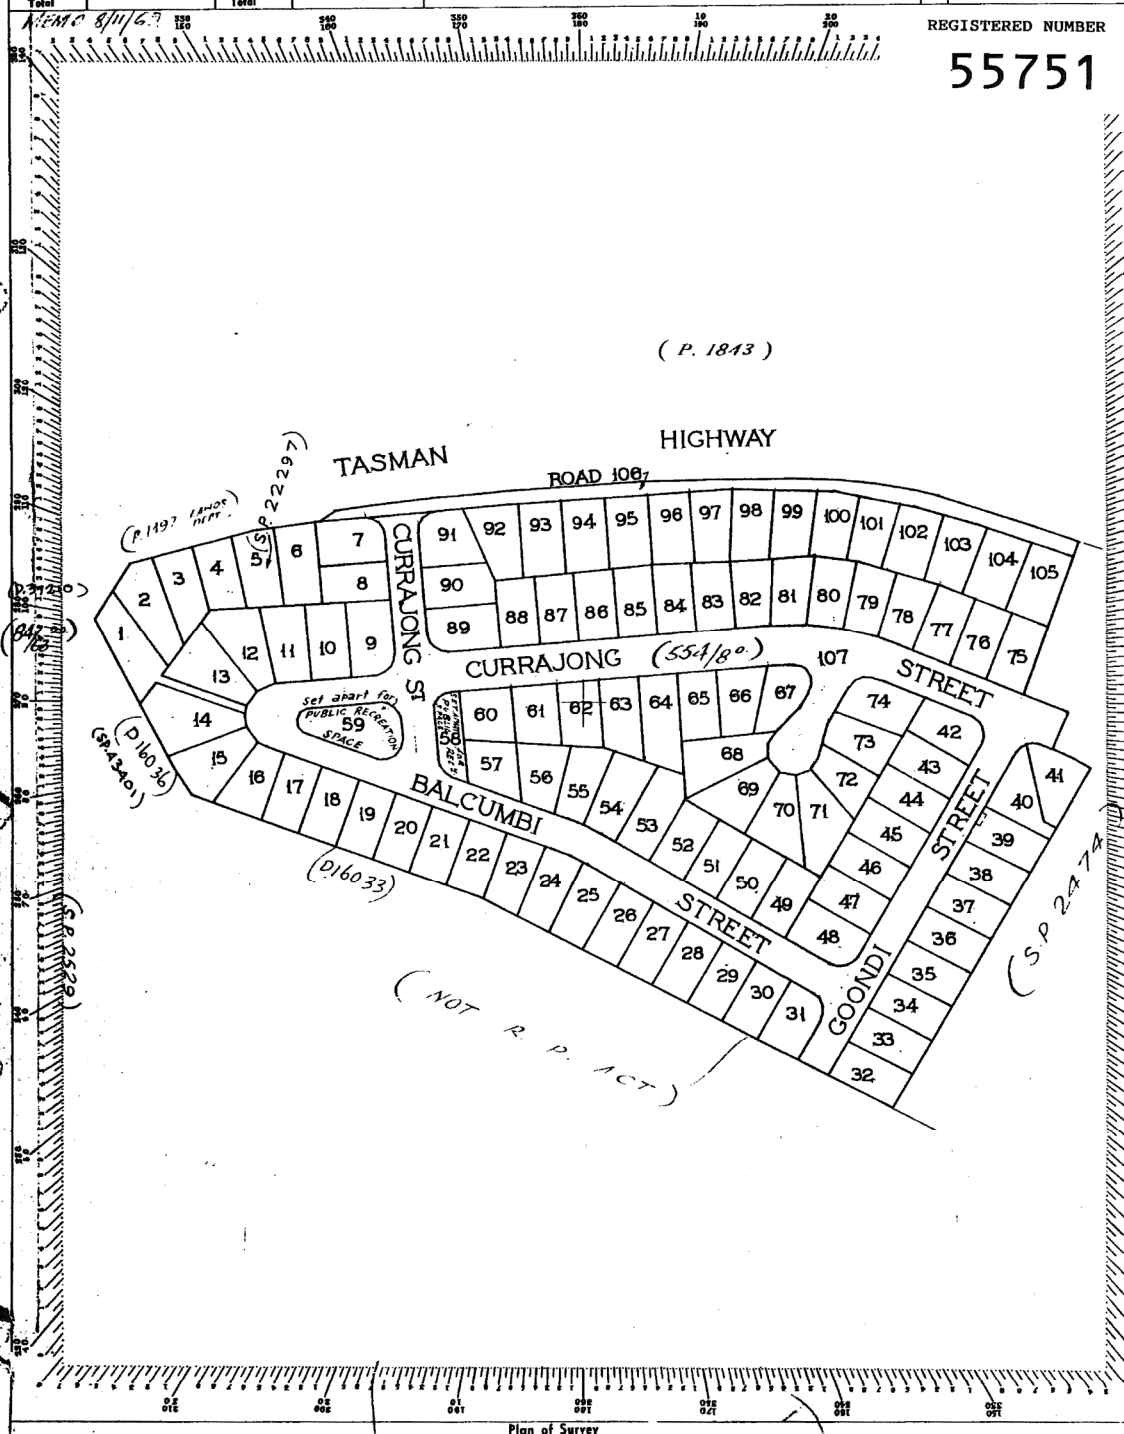

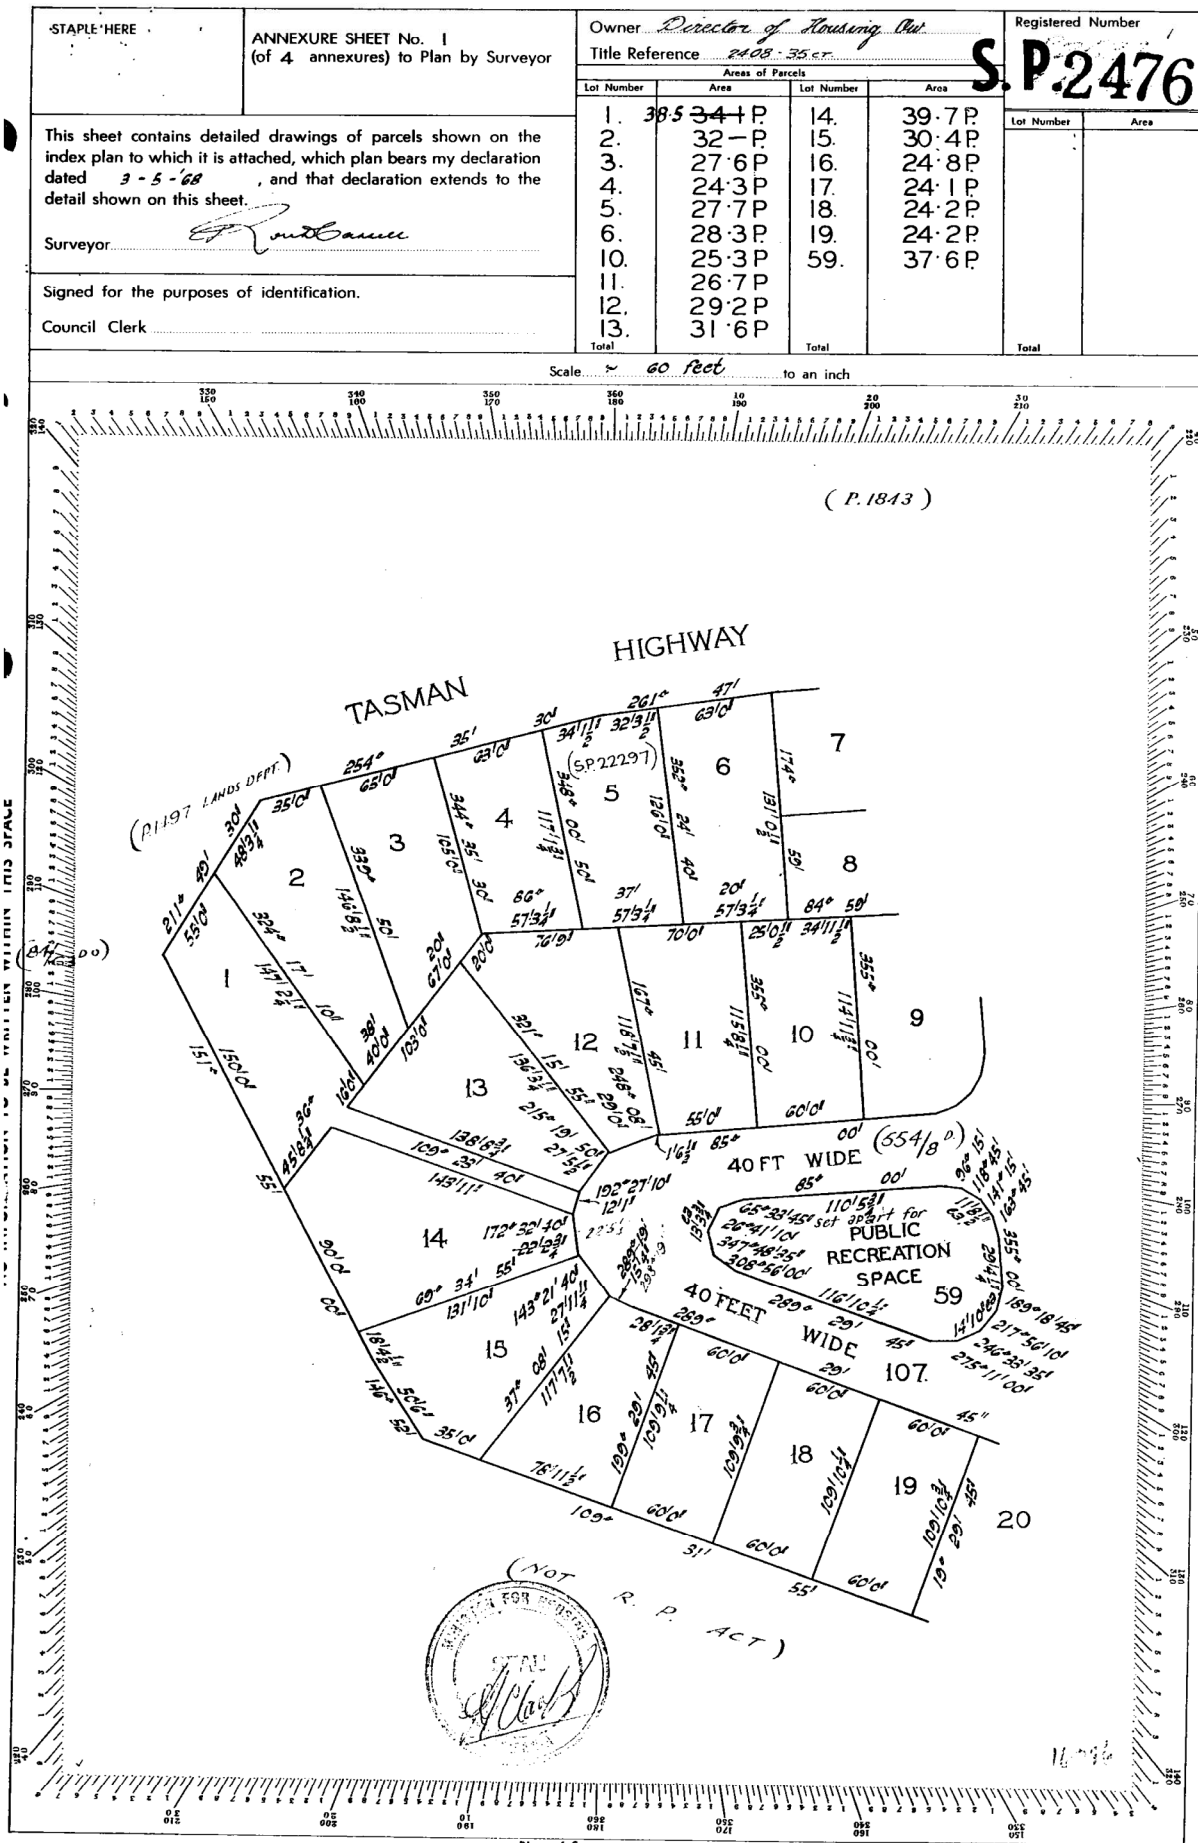


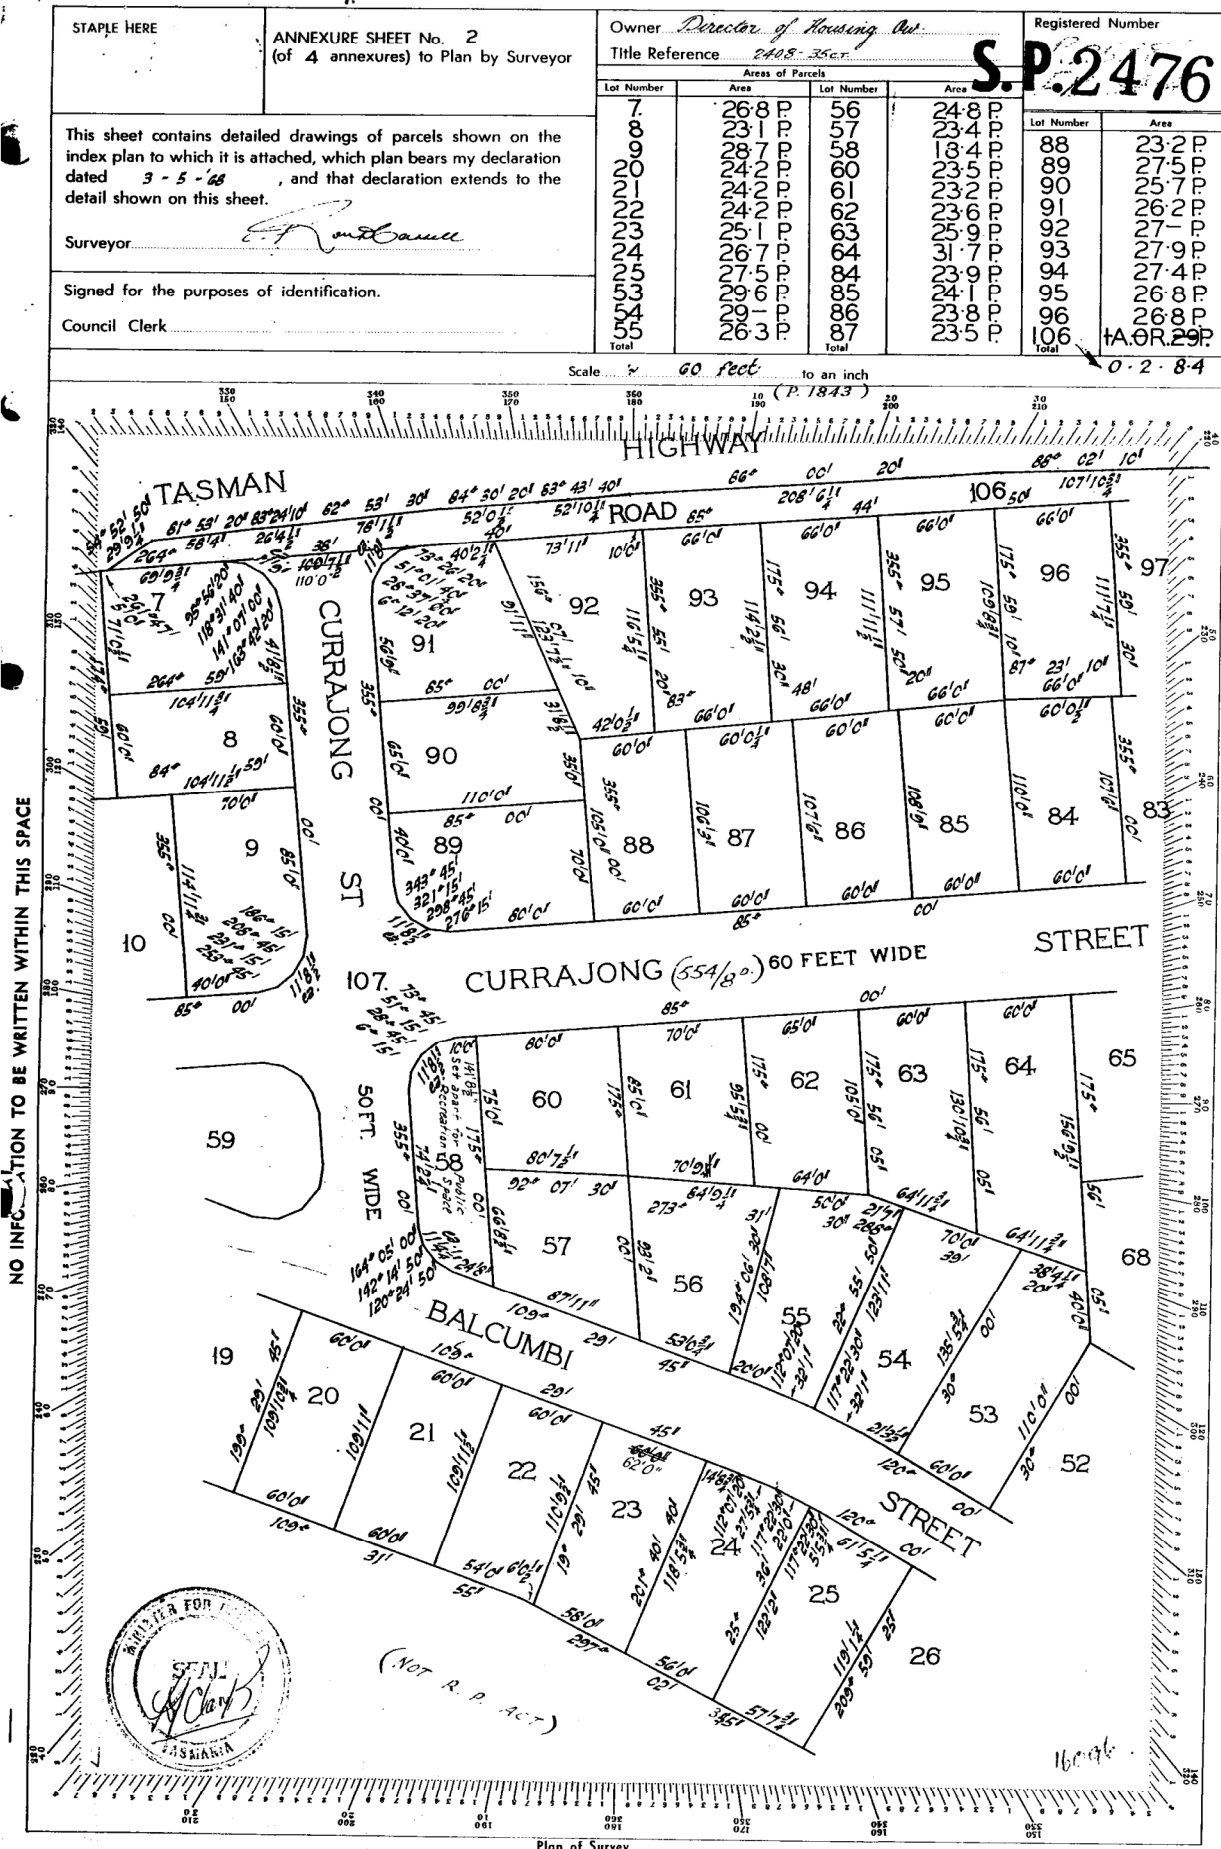

STAPLE HERE	ANNEXURE SHEET No. 3 (of 4 annexures) to Plan by Surveyor	Owner <i>Director of Housing Tas</i>		Registered Number	
		Title Reference <i>2408-35-27</i>		S.P.2476	
This sheet contains detailed drawings of parcels shown on the index plan to which it is attached, which plan bears my declaration dated <i>3-5-68</i> , and that declaration extends to the detail shown on this sheet.		Areas of Parcels			
		Lot Number	Area	Lot Number	Area
Surveyor <i>R. M. Curren</i>		37	24.2	69	28.3
		38	24.4	70	27.7
Signed for the purposes of identification.		39	24.4	71	27.6
		40	24.6	72	27.4
Council Clerk		41	24.6	73	27.4
		42	24.6	74	27.4
		43	24.6	75	27.4
		44	24.6	76	27.4
		45	24.6	77	27.4
		65	24.6	78	27.4
		66	24.6	79	27.4
		67	24.6	80	27.4
		68	24.6	Total	234.5
		Total	234.5	Total	234.5

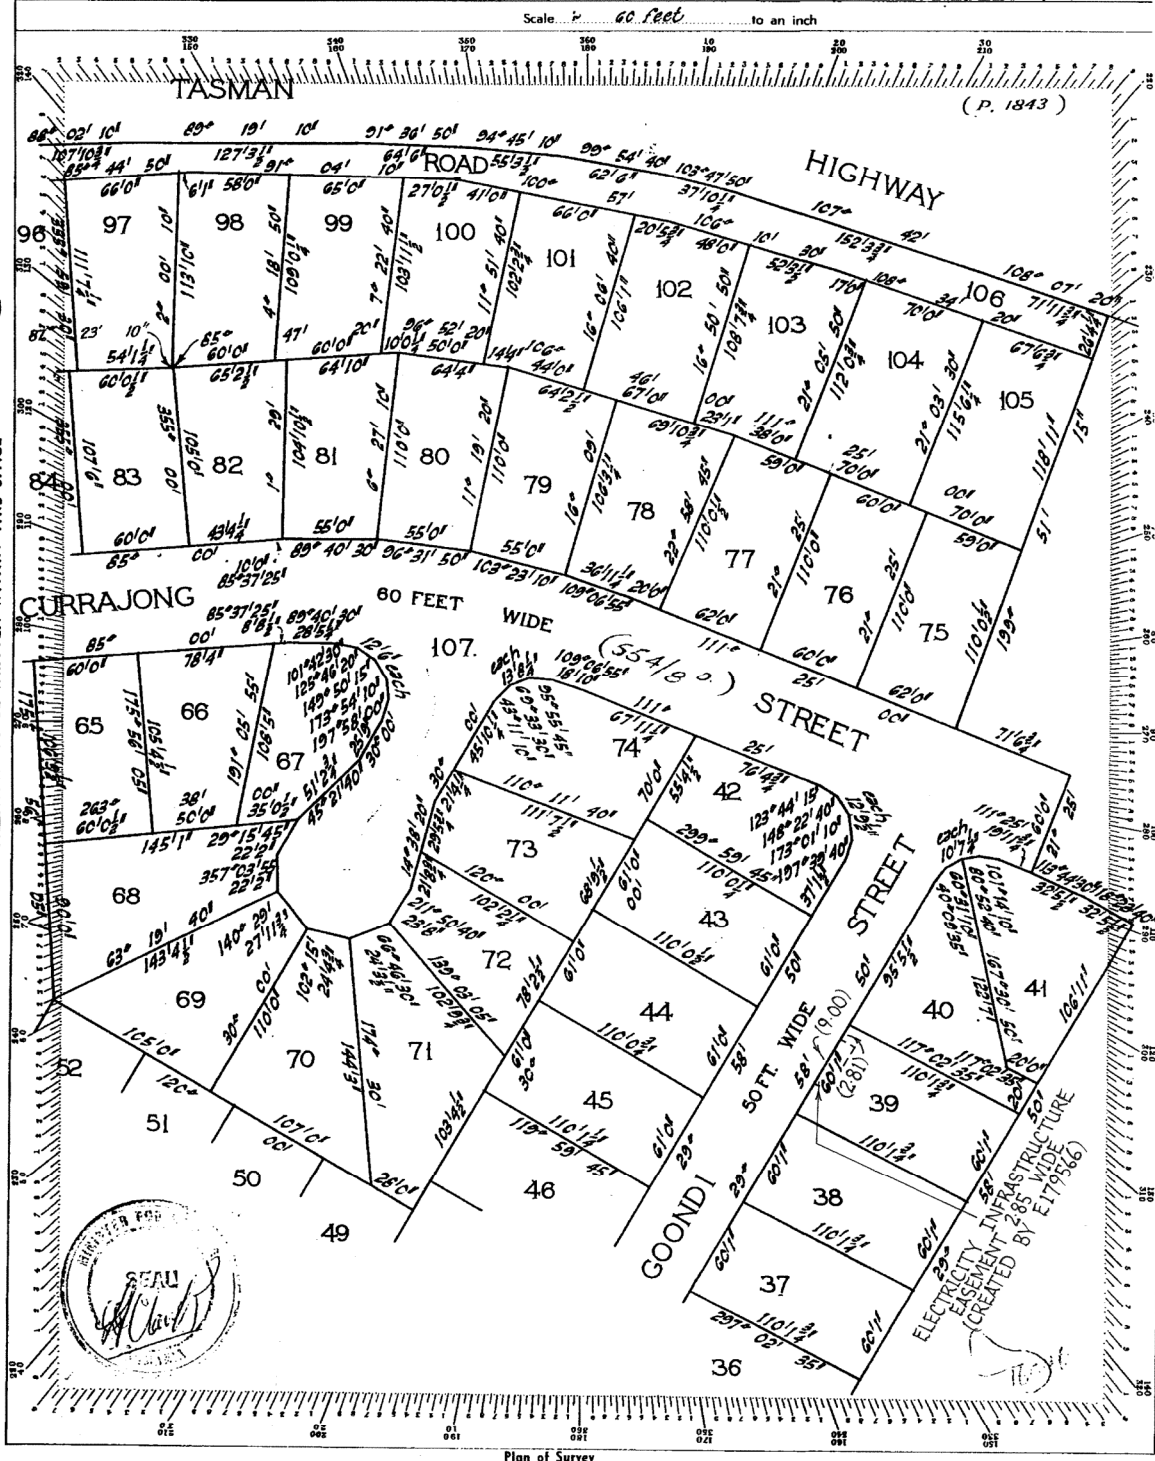

STAPLE HERE	ANNEXURE SHEET No. 4 (of 4 annexures) to Plan by Surveyor	Owner <i>Director of Housing</i>		Registered Number S.P. 2476			
		Title Reference <i>2488-35cr</i>					
		Area of Parcels					
		Lot Number	Area	Lot Number	Area		
This sheet contains detailed drawings of parcels shown on the index plan to which it is attached, which plan bears my declaration dated <i>3-5-68</i> , and that declaration extends to the detail shown on this sheet.		26	25-9P	46	24-6P		
		27	25-2P	47	24-6P		
		28	24-5P	48	27-5P		
		29	23-8P	49	24-2P		
		30	23-1P	50	24-2P		
		31	25-3P	51	24-2P		
		32	24-2P	52	24-2P		
		33	24-2P	107	4-1-15 ⁸ / ₁₀		
		34	24-2P				
		35	24-2P				
		36	24-2P				
		Surveyor <i>[Signature]</i> and <i>[Signature]</i>		Total		Total	
		Signed for the purposes of identification.					
Council Clerk							

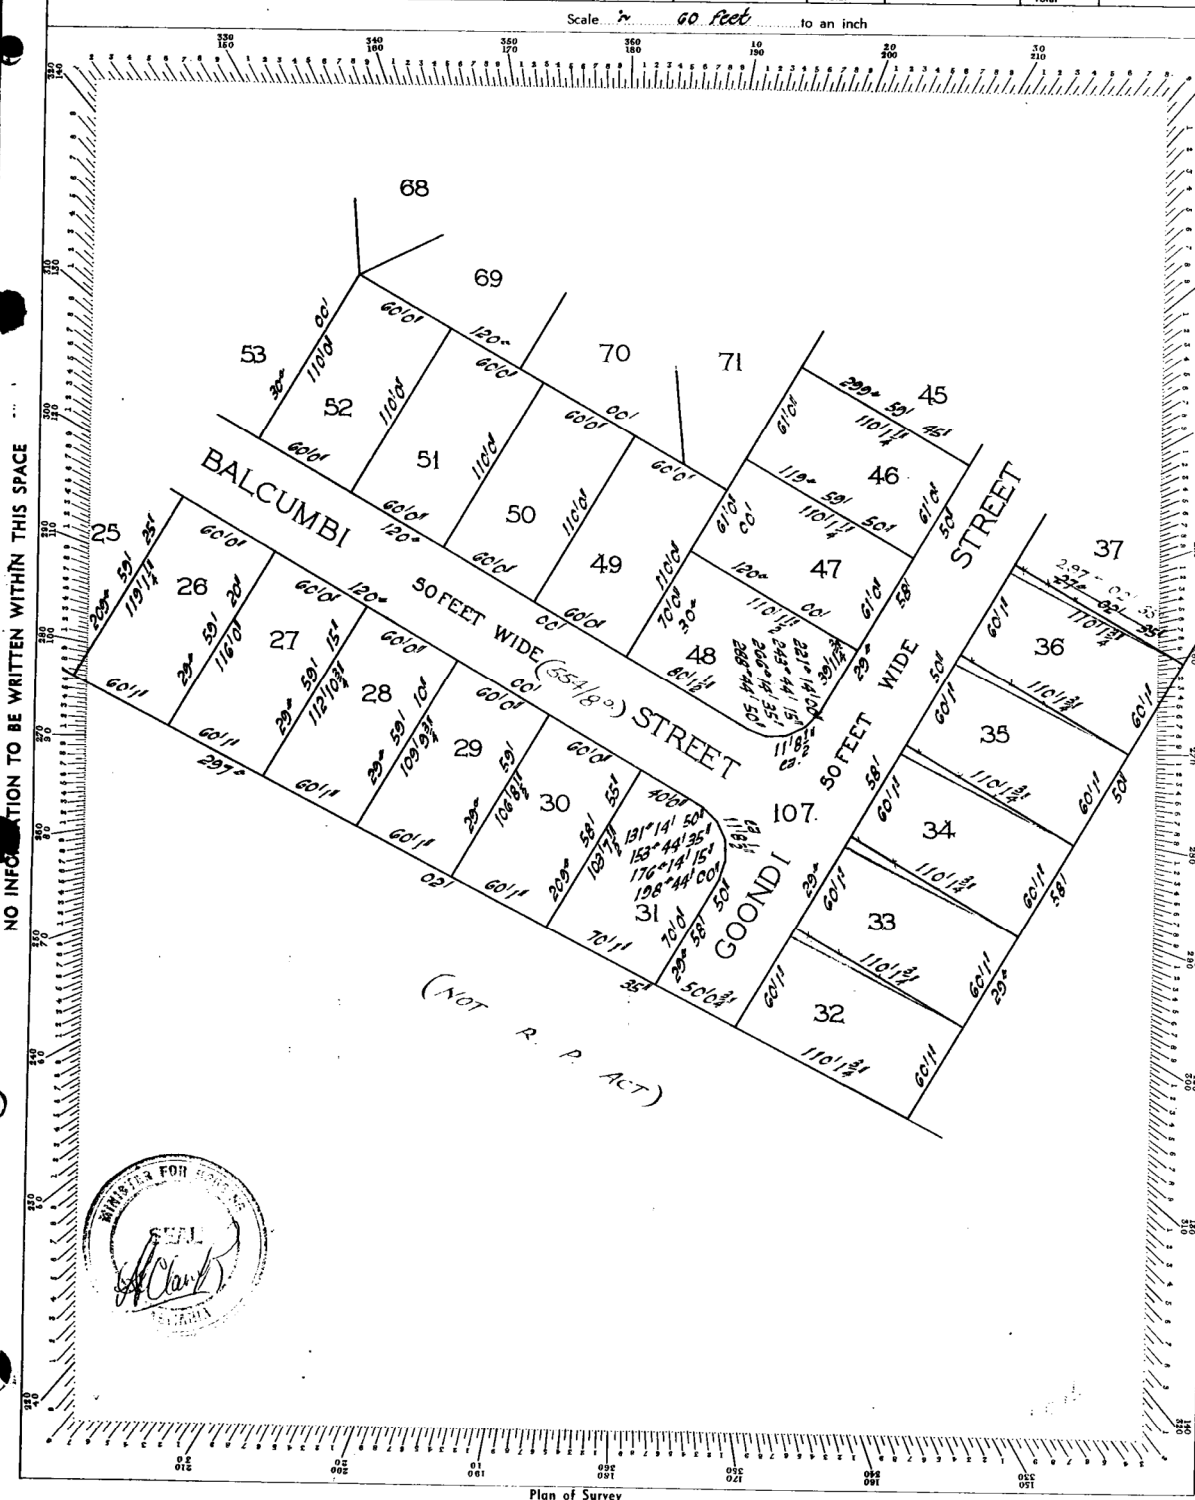

SEARCH OF TORRENS TITLE

VOLUME 55751	FOLIO 35
EDITION 3	DATE OF ISSUE 24-Mar-2009

SEARCH DATE : 04-Sep-2025

SEARCH TIME : 11.52 AM

DESCRIPTION OF LAND

City of CLARENCE

Lot 35 on Sealed Plan 55751 (formerly being SP2476)

Derivation : Part of 152 Acres Gtd. to John Orson Oldfield

McArdell

Prior CT 2796/50

SCHEDULE 1

B656669 C896272 ROMAN CATHOLIC CHURCH TRUST CORPORATION OF
THE ARCHDIOCESE OF HOBART Registered 24-Mar-2009 at
noon

SCHEDULE 2

Reservations and conditions in the Crown Grant if any

UNREGISTERED DEALINGS AND NOTATIONS


No unregistered dealings or other notations

Owner <u>Director of Housing Inc.</u>		PLAN OF SURVEY <u>P2531</u>		Registered Number
Title Reference <u>2402 35.1.1</u>		of land situated in the		S.P.2476
Areas of Parcels		TOWN OF WARRANE		Filed by:
Lot	Area	Lot	Area	on <u>20/6/69</u> at <u>3:01</u>
				Receipt No. <u>011</u>
				Receiving Clerk
				Effective from <u>19/7/69</u>
				Recorder of Titles / Registrar of Deeds
Total		Scale <u>1/160 feet</u> to an inch		
Area <u>8/11/69</u>				


REGISTERED NUMBER


55751

NO INFORMATION TO BE WRITTEN WITHIN THIS SPACE

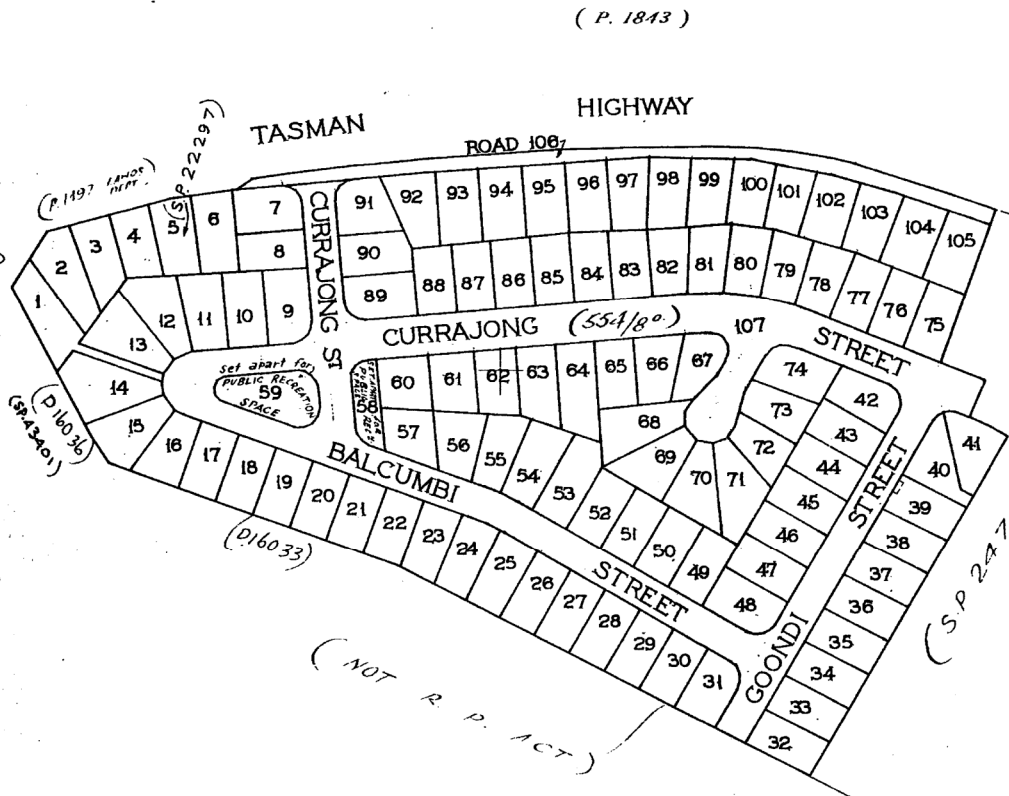

Plan of Survey

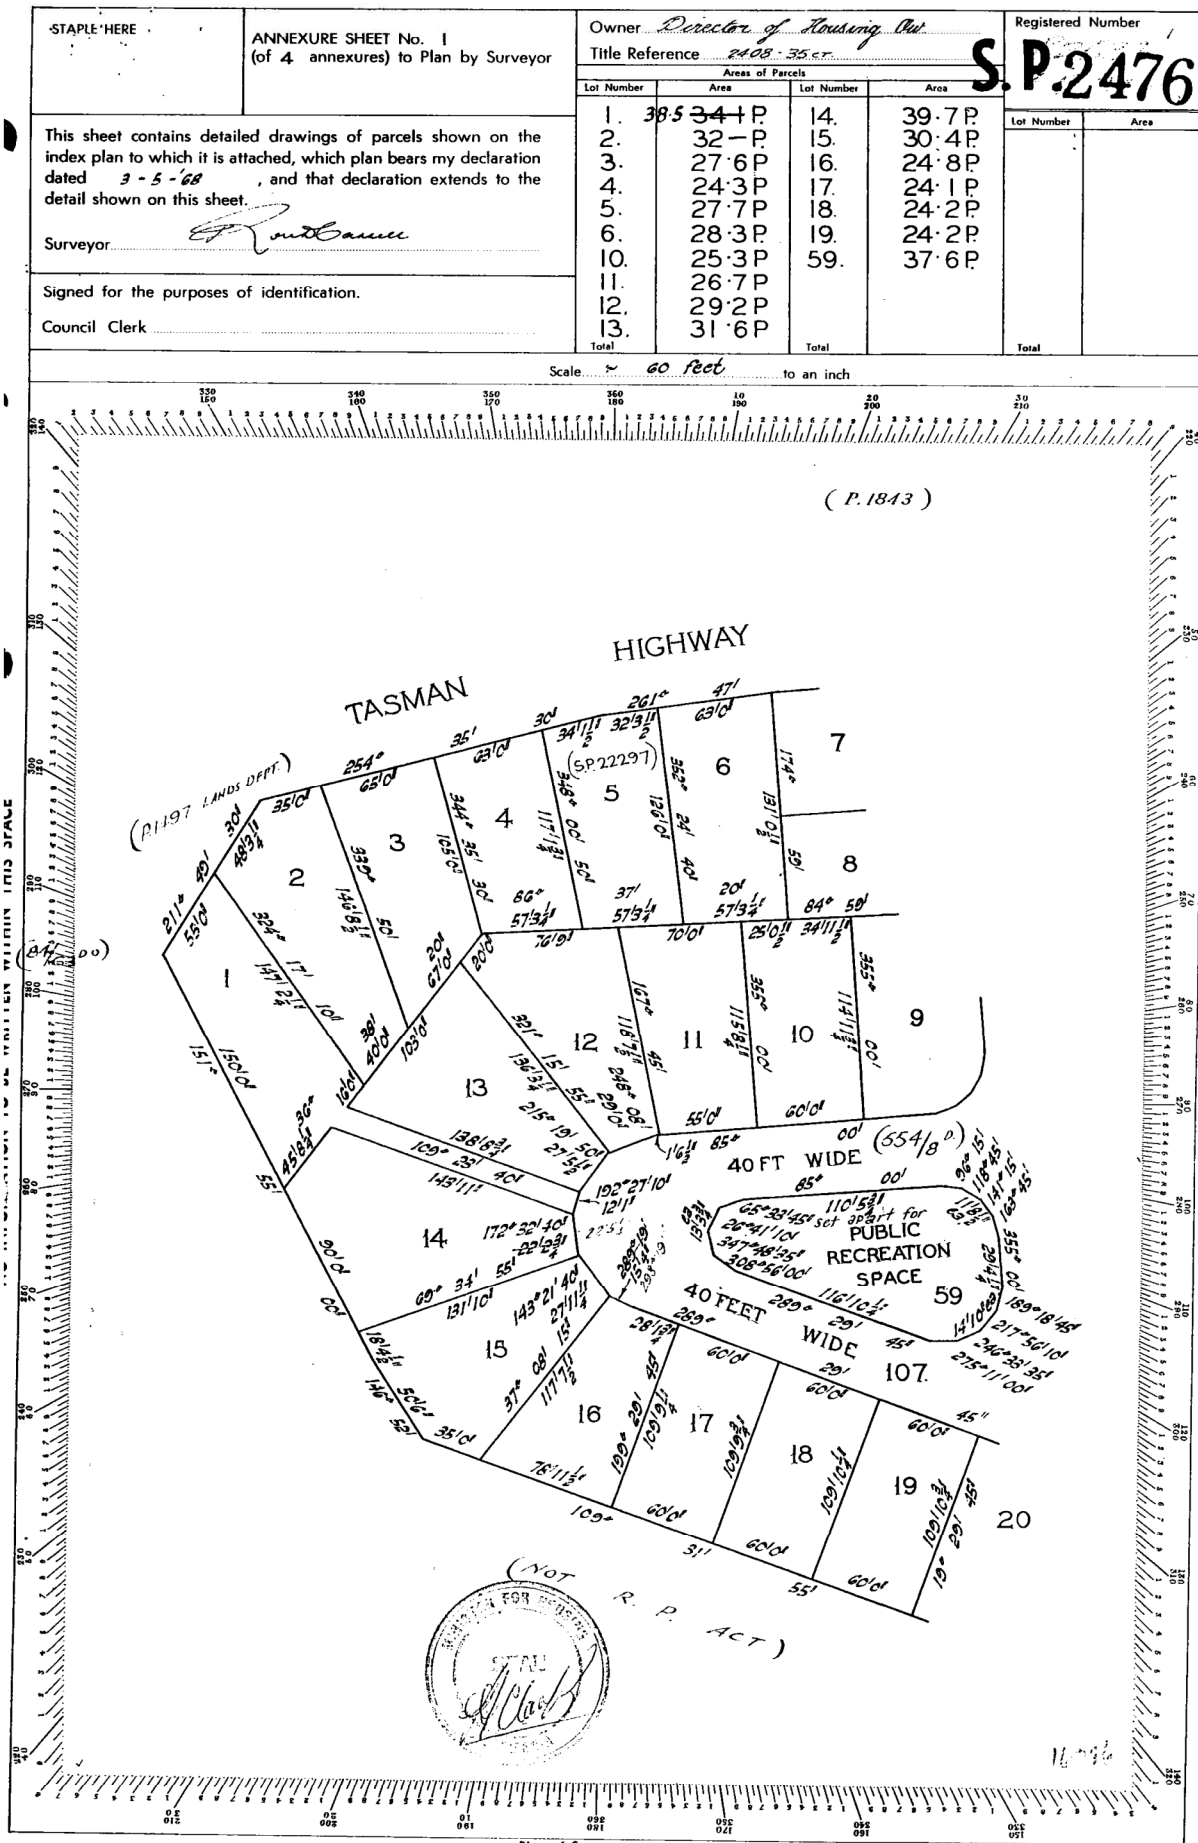

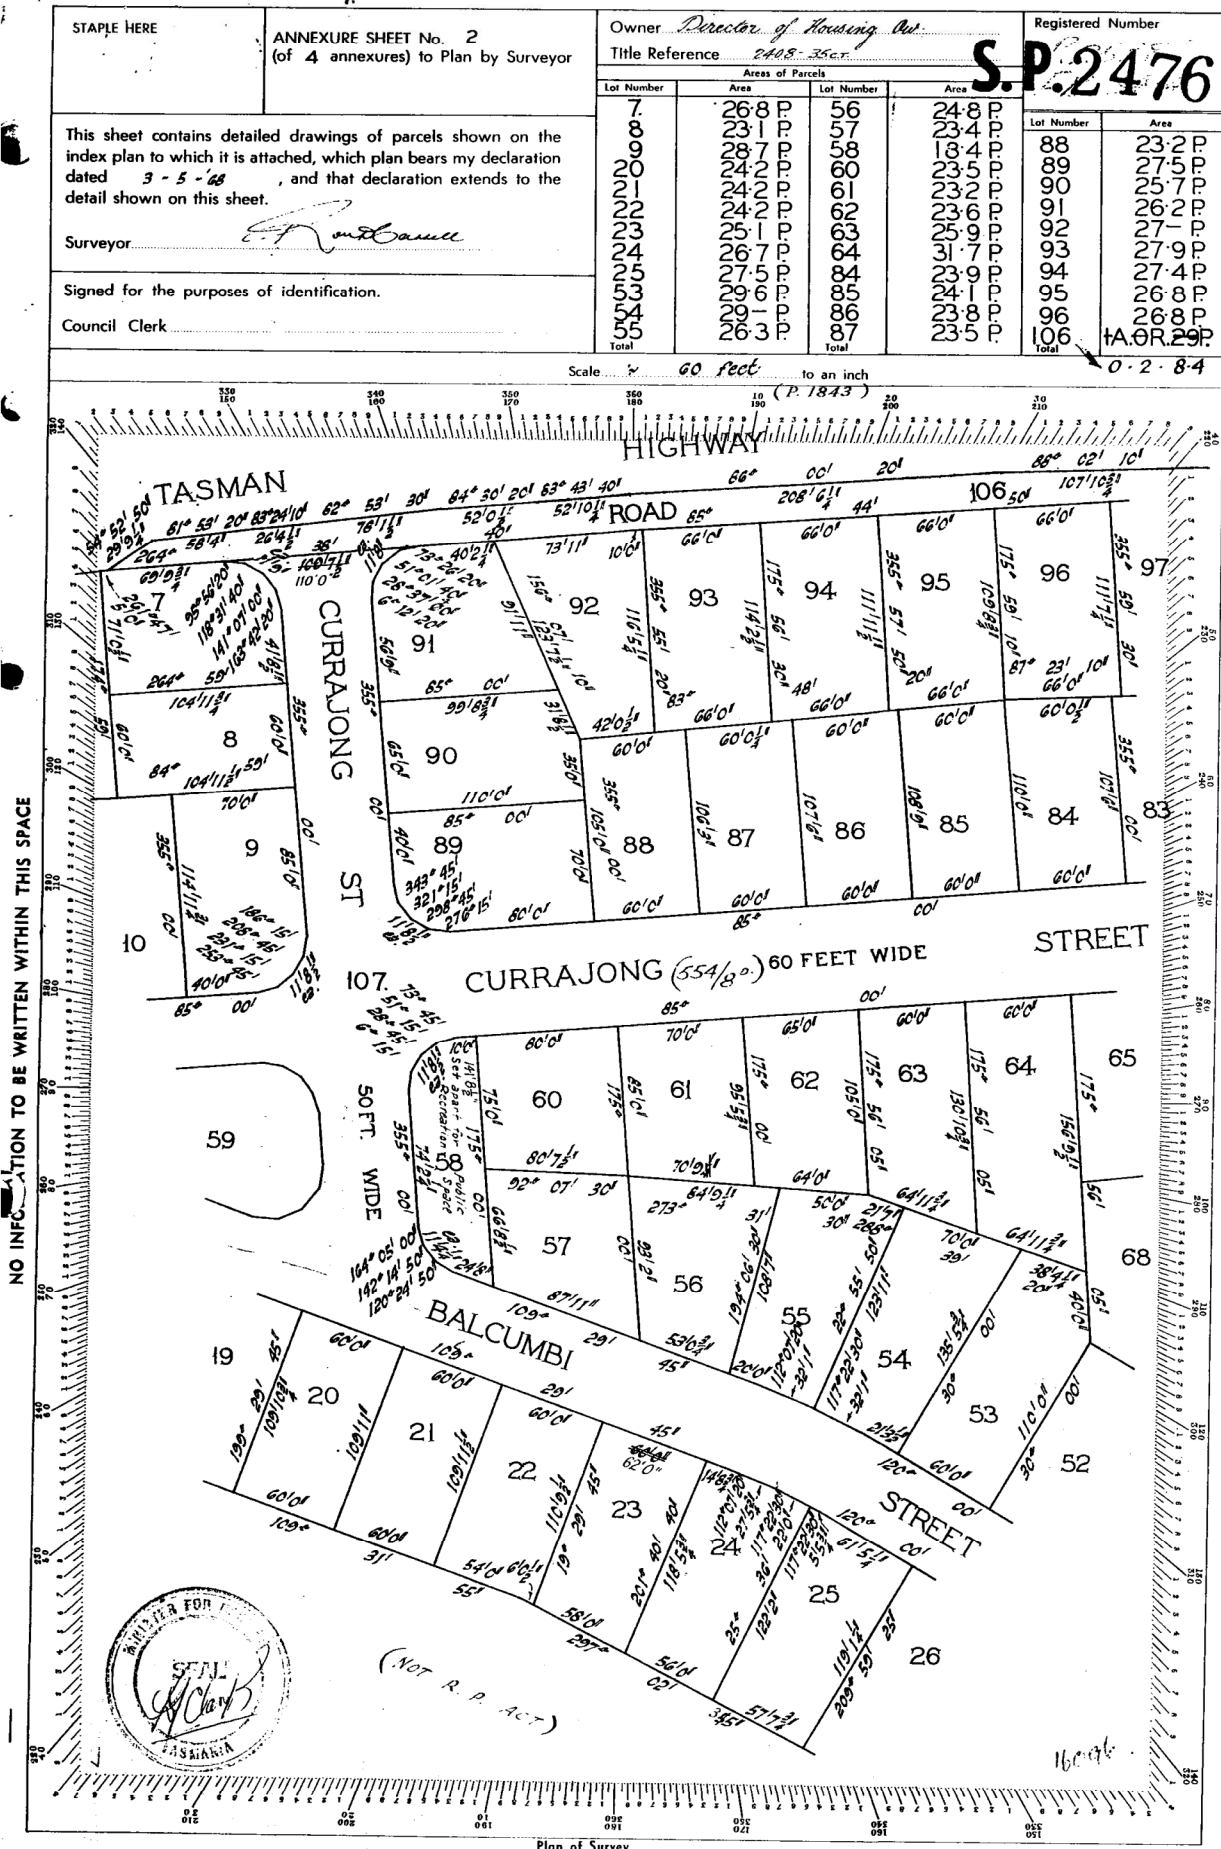


STAPLE HERE	ANNEXURE SHEET No. 3 (of 4 annexures) to Plan by Surveyor	Owner <i>Director of Housing Tas</i>		Registered Number	
		Title Reference <i>2408-35-27</i>		S.P.2476	
This sheet contains detailed drawings of parcels shown on the index plan to which it is attached, which plan bears my declaration dated <i>3-5-68</i> , and that declaration extends to the detail shown on this sheet.		Areas of Parcels			
		Lot Number	Area	Lot Number	Area
Surveyor <i>R. M. B. B. B.</i>		37	24.2	69	28.3
		38	24.2	70	28.3
Signed for the purposes of identification.		39	24.2	71	28.3
		40	24.2	72	28.3
Council Clerk		41	24.2	73	28.3
		42	24.2	74	28.3
		43	24.2	75	28.3
		44	24.2	76	28.3
		262	24.2	294	28.3

STAPLE HERE	ANNEXURE SHEET No. 4 (of 4 annexures) to Plan by Surveyor	Owner <i>Director of Housing</i>	Registered Number S.P. 2476																												
		Title Reference <i>2488-35cr.</i>																													
This sheet contains detailed drawings of parcels shown on the index plan to which it is attached, which plan bears my declaration dated <i>3-5-68</i> , and that declaration extends to the detail shown on this sheet. Surveyor <i>[Signature]</i>		<table border="1"> <thead> <tr> <th colspan="2">Area of Parcels</th> </tr> <tr> <th>Lot Number</th> <th>Area</th> </tr> </thead> <tbody> <tr><td>26</td><td>25.9P</td></tr> <tr><td>27</td><td>25.2P</td></tr> <tr><td>28</td><td>24.5P</td></tr> <tr><td>29</td><td>23.8P</td></tr> <tr><td>30</td><td>23.1P</td></tr> <tr><td>31</td><td>25.3P</td></tr> <tr><td>32</td><td>24.2P</td></tr> <tr><td>33</td><td>24.2P</td></tr> <tr><td>34</td><td>24.2P</td></tr> <tr><td>35</td><td>24.2P</td></tr> <tr><td>36</td><td>24.2P</td></tr> <tr><td>Total</td><td></td></tr> </tbody> </table>		Area of Parcels		Lot Number	Area	26	25.9P	27	25.2P	28	24.5P	29	23.8P	30	23.1P	31	25.3P	32	24.2P	33	24.2P	34	24.2P	35	24.2P	36	24.2P	Total	
		Area of Parcels																													
Lot Number	Area																														
26	25.9P																														
27	25.2P																														
28	24.5P																														
29	23.8P																														
30	23.1P																														
31	25.3P																														
32	24.2P																														
33	24.2P																														
34	24.2P																														
35	24.2P																														
36	24.2P																														
Total																															
Signed for the purposes of identification. Council Clerk		<table border="1"> <thead> <tr> <th>Lot Number</th> <th>Area</th> </tr> </thead> <tbody> <tr><td>46</td><td>24.6P</td></tr> <tr><td>47</td><td>24.6P</td></tr> <tr><td>48</td><td>27.5P</td></tr> <tr><td>49</td><td>24.2P</td></tr> <tr><td>50</td><td>24.2P</td></tr> <tr><td>51</td><td>24.2P</td></tr> <tr><td>52</td><td>24.2P</td></tr> <tr><td>107</td><td>4.1.15⁸/₁₀</td></tr> <tr><td>Total</td><td></td></tr> </tbody> </table>	Lot Number	Area	46	24.6P	47	24.6P	48	27.5P	49	24.2P	50	24.2P	51	24.2P	52	24.2P	107	4.1.15 ⁸ / ₁₀	Total										
Lot Number	Area																														
46	24.6P																														
47	24.6P																														
48	27.5P																														
49	24.2P																														
50	24.2P																														
51	24.2P																														
52	24.2P																														
107	4.1.15 ⁸ / ₁₀																														
Total																															

Scale *2" = 60 feet* to an inch

NO INFORMATION TO BE WRITTEN WITHIN THIS SPACE

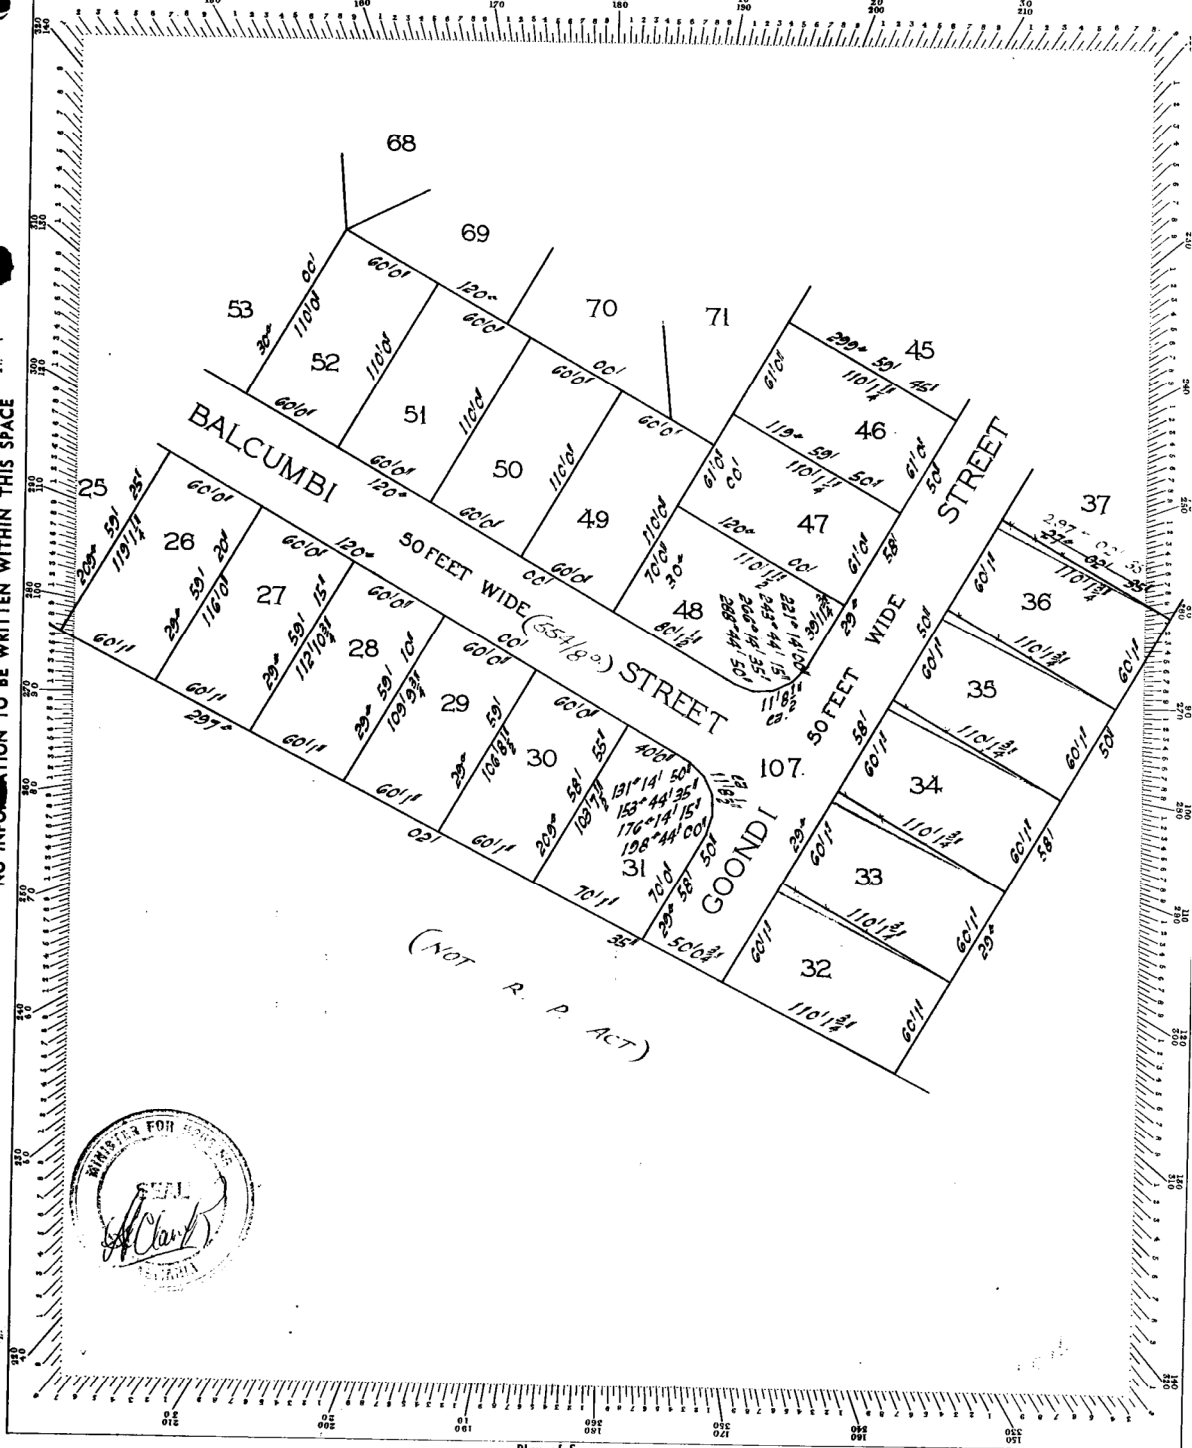

Plan of Survey

SEARCH OF TORRENS TITLE

VOLUME 55751	FOLIO 36
EDITION 3	DATE OF ISSUE 24-Mar-2009

SEARCH DATE : 04-Sep-2025

SEARCH TIME : 11.52 AM

DESCRIPTION OF LAND

City of CLARENCE

Lot 36 on Sealed Plan 55751 (formerly being SP2476)

Derivation : Part of 152 Acres Gtd. to John Orson Oldfield

McArdell

Prior CT 2796/51

SCHEDULE 1

B656669 C896272 ROMAN CATHOLIC CHURCH TRUST CORPORATION OF
THE ARCHDIOCESE OF HOBART Registered 24-Mar-2009 at
noon

SCHEDULE 2

Reservations and conditions in the Crown Grant if any

UNREGISTERED DEALINGS AND NOTATIONS


No unregistered dealings or other notations

Owner <u>Director of Housing Inc.</u>		PLAN OF SURVEY <u>P2531</u>		Registered Number
Title Reference <u>2402 35.1.1</u>		of land situated in the		S.P.2476
Areas of Parcels		TOWN OF WARRANE		Filed by:
Lot	Area	Lot	Area	on <u>20/6/69</u> at <u>3.1</u>
				Receipt No. <u>011</u>
				Receiving Clerk
				Effective from <u>19/7/69</u>
				Recorder of Titles / Registrar of Deeds
Total		Scale <u>1/160 feet</u> to an inch		


REGISTERED NUMBER


55751

NO INFORMATION TO BE WRITTEN WITHIN THIS SPACE

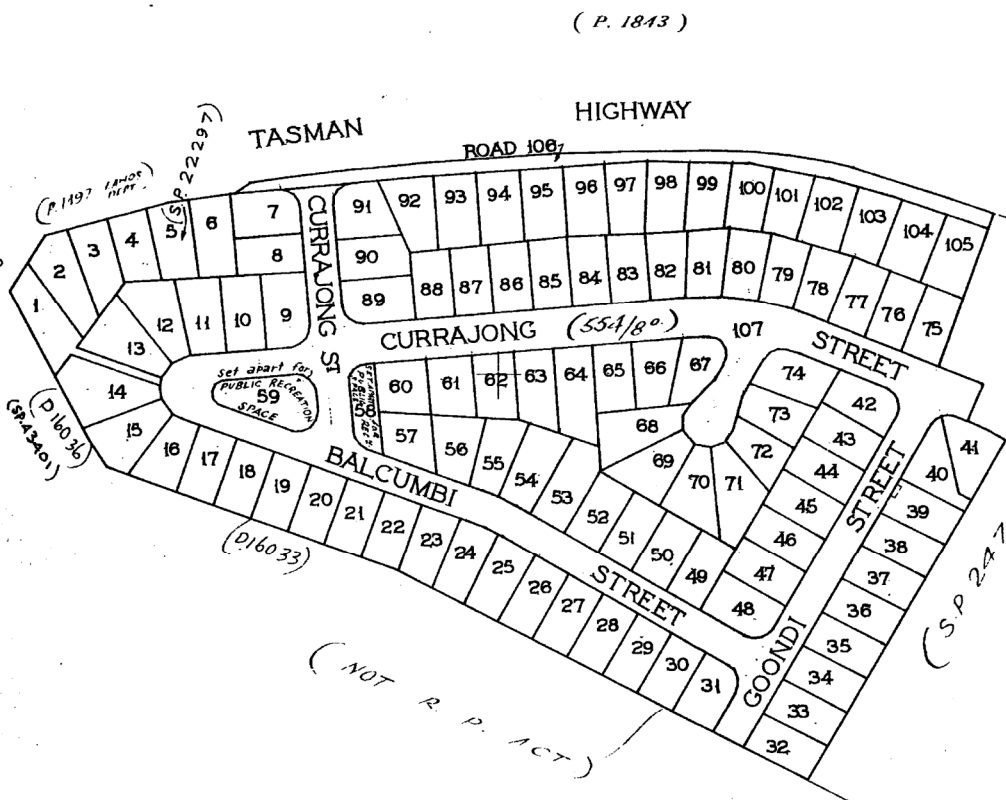


Plan of Survey

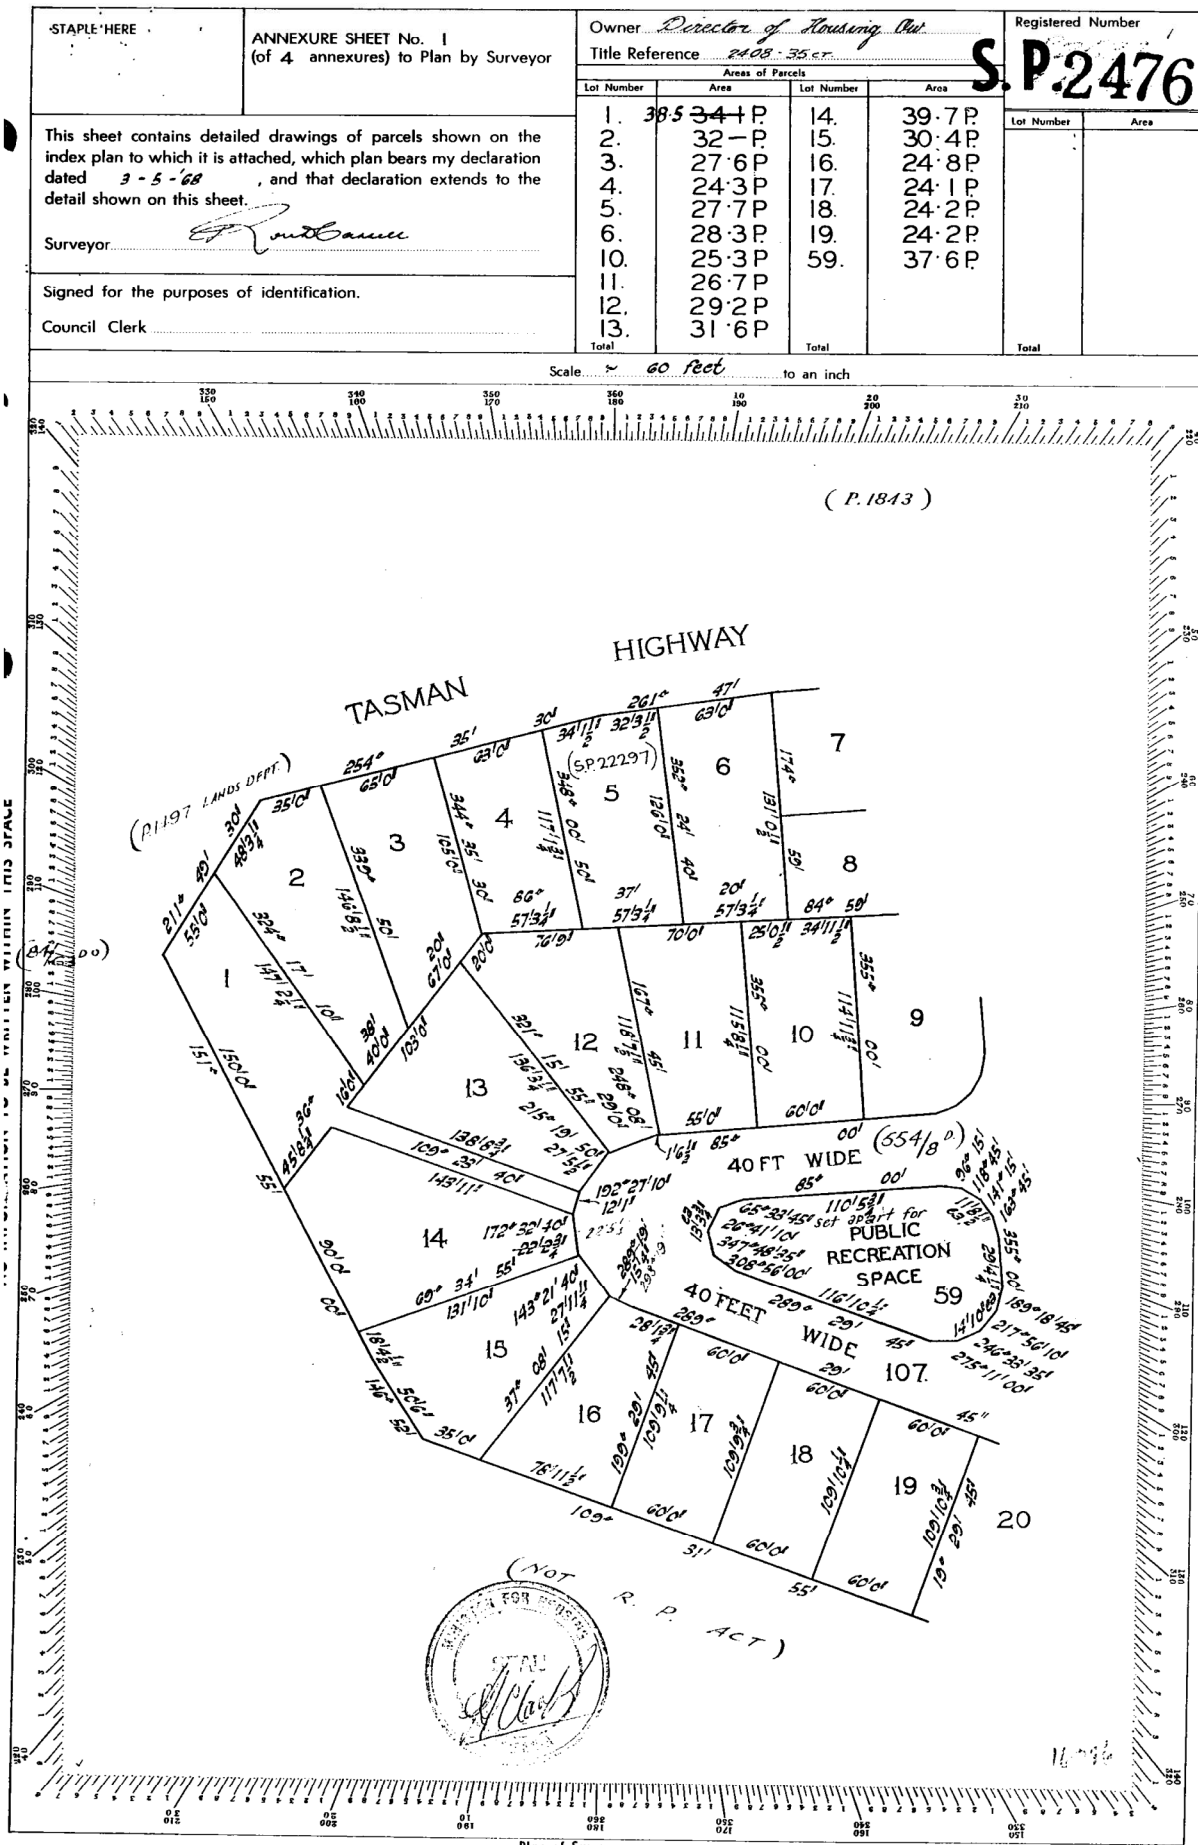

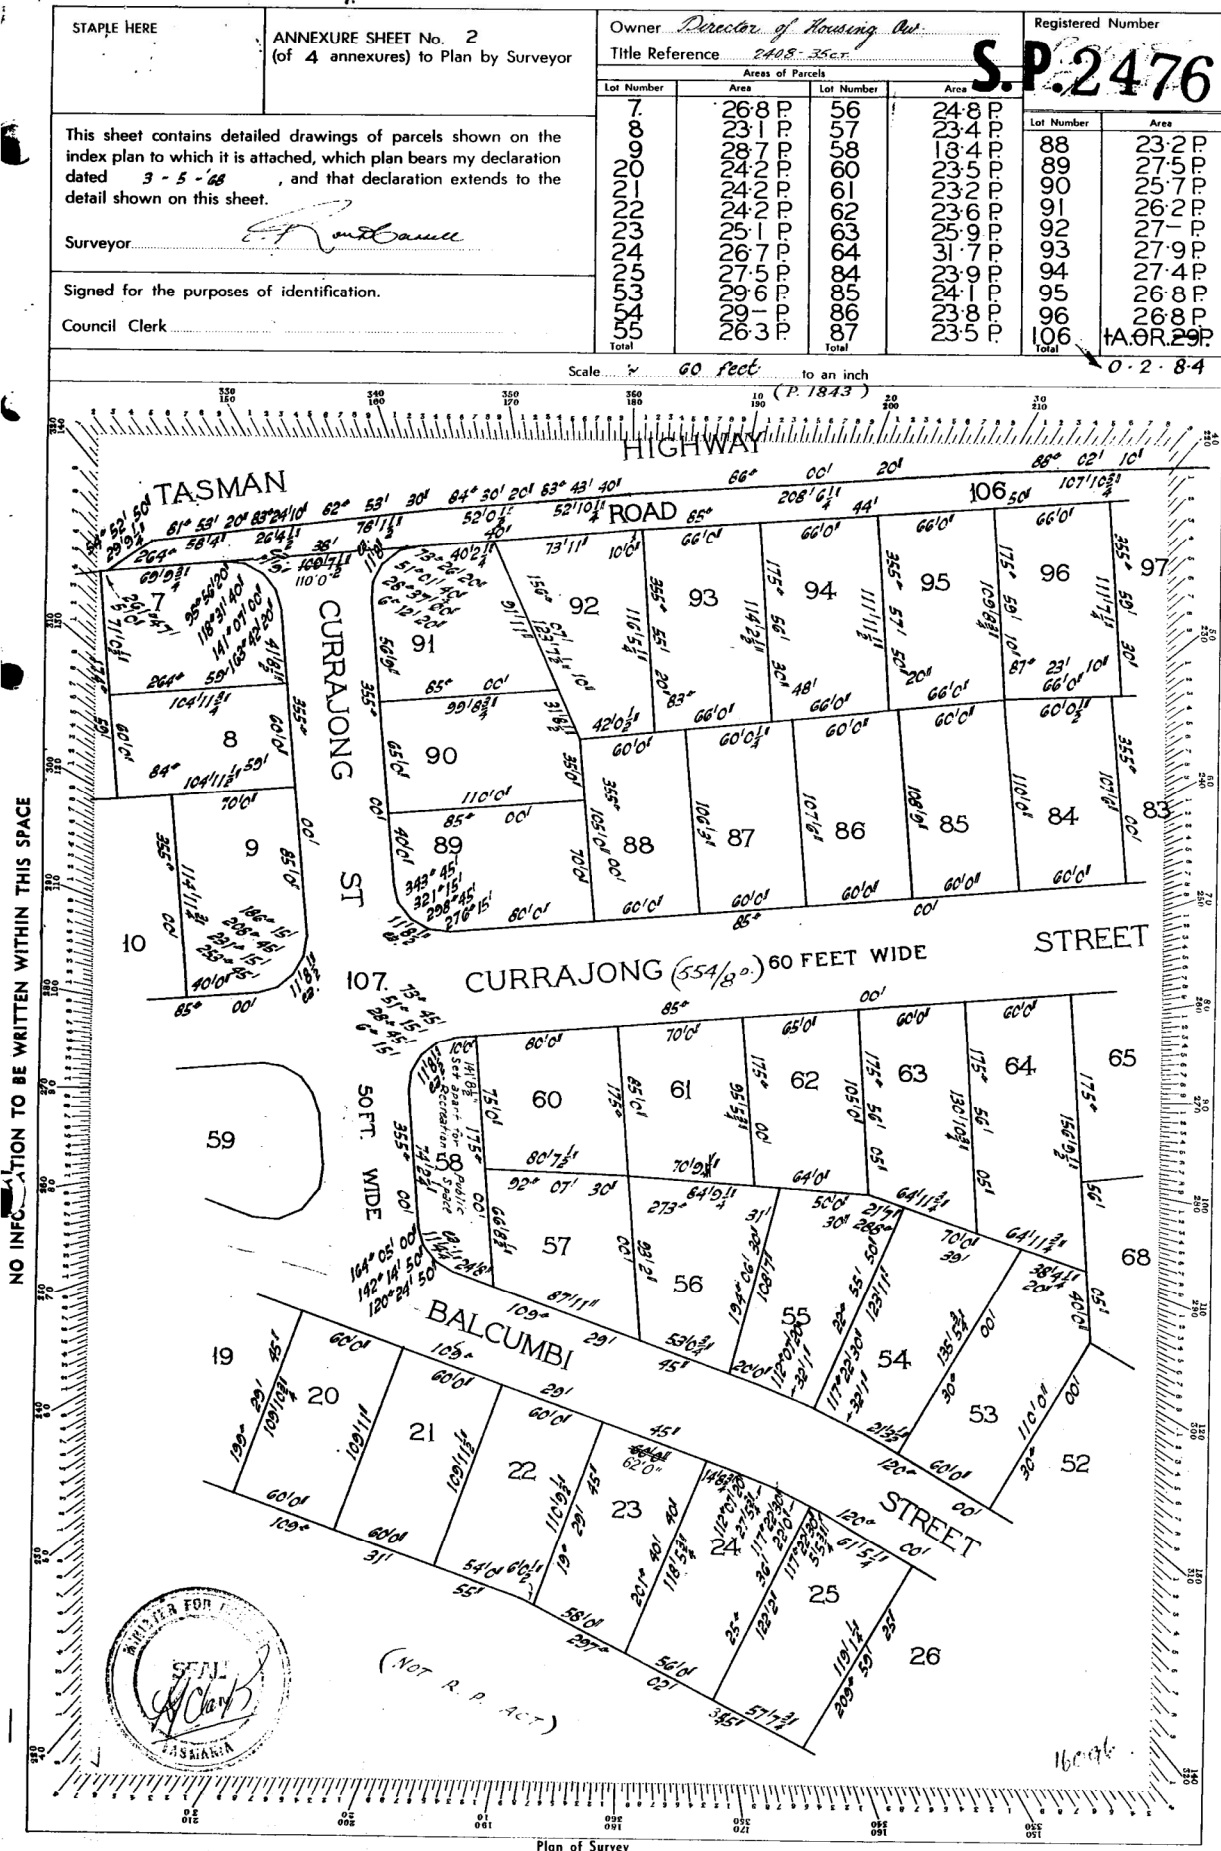


STAPLE HERE	ANNEXURE SHEET No. 3 (of 4 annexures) to Plan by Surveyor	Owner <i>Director of Housing Tas</i>		Registered Number	
		Title Reference <i>2408-35.c7</i>		S.P.2476	
This sheet contains detailed drawings of parcels shown on the index plan to which it is attached, which plan bears my declaration dated <i>3-5-68</i> , and that declaration extends to the detail shown on this sheet.		Areas of Parcels			
		Lot Number	Area	Lot Number	Area
Surveyor <i>R. M. Currell</i>		37	24.2	69	28.3
		38	24.4	70	27.7
Signed for the purposes of identification.		39	24.4	71	27.6
		40	24.6	72	27.4
Council Clerk		41	24.6	73	27.4
		42	24.6	74	27.4
		43	24.6	75	27.4
		44	24.6	76	27.4
		45	24.6	77	27.4
		65	24.6	78	27.4
		66	24.6	79	27.4
		67	24.6	80	27.4
		68	24.6	Total	234.5

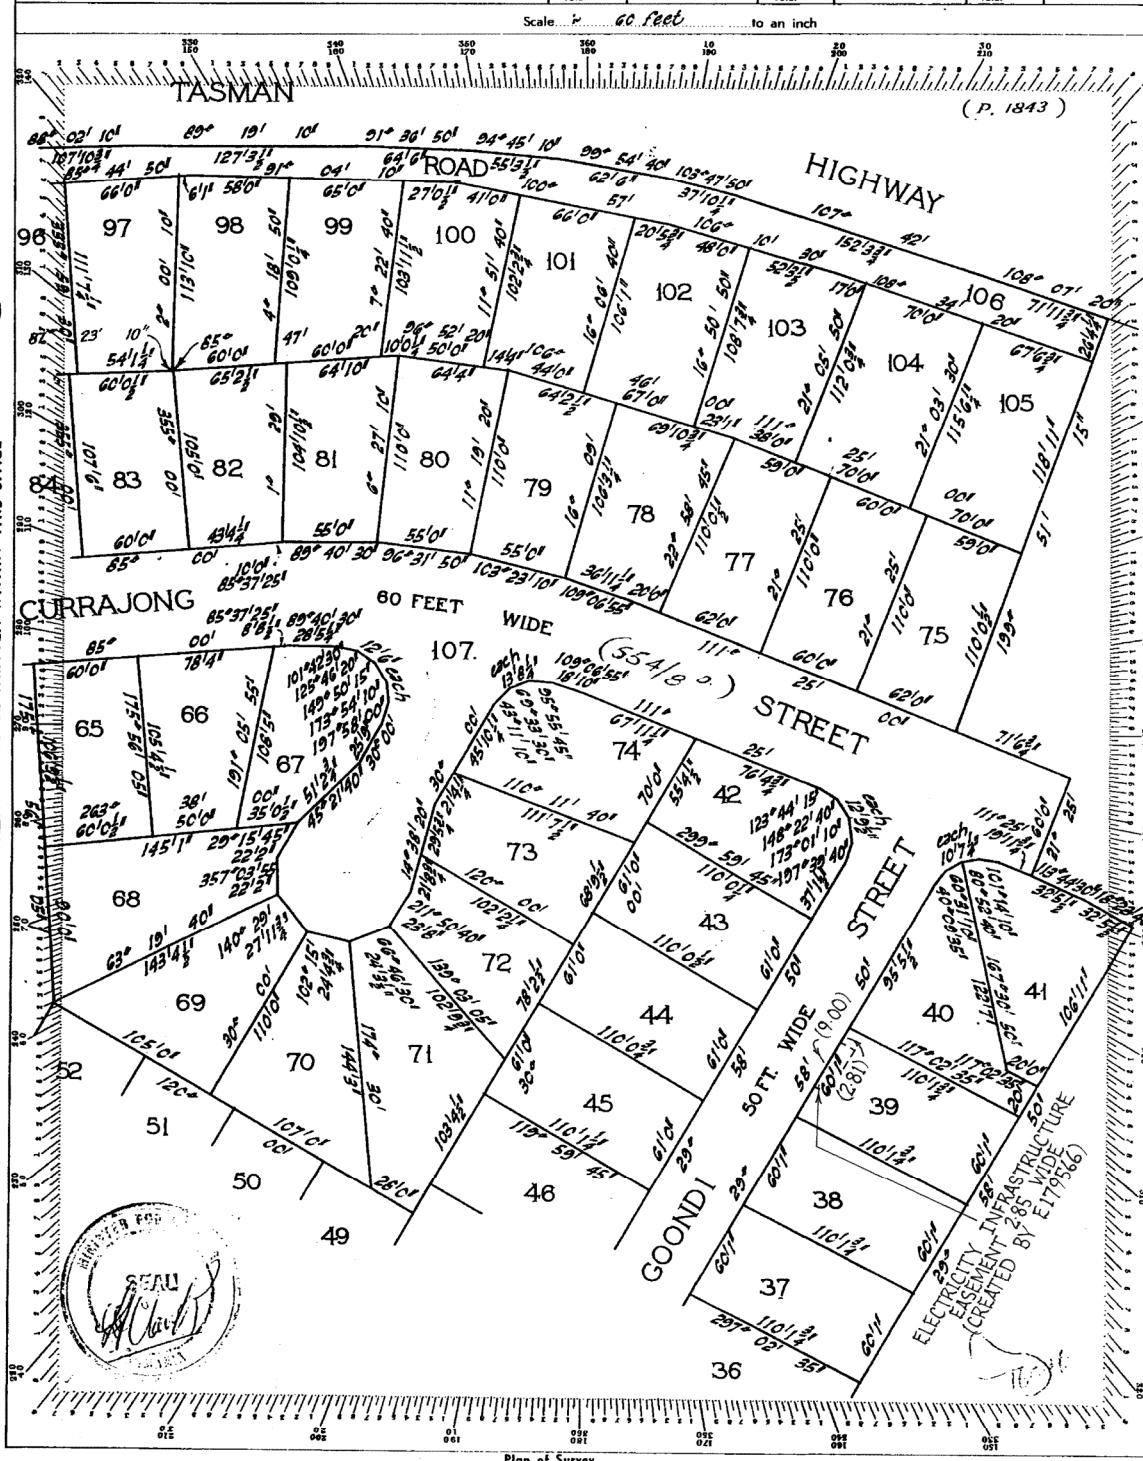

STAPLE HERE	ANNEXURE SHEET No. 4 (of 4 annexures) to Plan by Surveyor	Owner <u>Director of Housing</u> Title Reference <u>2488-35C</u>	Registered Number S.P. 2476	
This sheet contains detailed drawings of parcels shown on the index plan to which it is attached, which plan bears my declaration dated <u>3-5-68</u> , and that declaration extends to the detail shown on this sheet. Surveyor <u>[Signature]</u> and <u>Basu</u>		Area of Parcels <table border="1"> <thead> <tr> <th>Lot Number</th> <th>Area</th> <th>Lot Number</th> <th>Area</th> </tr> </thead> <tbody> <tr><td>26</td><td>25-9P</td><td>46</td><td>24-6P</td></tr> <tr><td>27</td><td>25-2P</td><td>47</td><td>24-6P</td></tr> <tr><td>28</td><td>24-5P</td><td>48</td><td>27-5P</td></tr> <tr><td>29</td><td>23-8P</td><td>49</td><td>24-2P</td></tr> <tr><td>30</td><td>23-1P</td><td>50</td><td>24-2P</td></tr> <tr><td>31</td><td>25-3P</td><td>51</td><td>24-2P</td></tr> <tr><td>32</td><td>24-2P</td><td>52</td><td>24-2P</td></tr> <tr><td>33</td><td>24-2P</td><td>107</td><td>4-1-15⁸/₁₀</td></tr> <tr><td>34</td><td>24-2P</td><td></td><td></td></tr> <tr><td>35</td><td>24-2P</td><td></td><td></td></tr> <tr><td>36</td><td>24-2P</td><td></td><td></td></tr> <tr> <td>Total</td> <td></td> <td>Total</td> <td></td> </tr> </tbody> </table>		Lot Number	Area	Lot Number	Area	26	25-9P	46	24-6P	27	25-2P	47	24-6P	28	24-5P	48	27-5P	29	23-8P	49	24-2P	30	23-1P	50	24-2P	31	25-3P	51	24-2P	32	24-2P	52	24-2P	33	24-2P	107	4-1-15 ⁸ / ₁₀	34	24-2P			35	24-2P			36	24-2P			Total		Total	
	Lot Number	Area	Lot Number	Area	
	26	25-9P	46	24-6P	
	27	25-2P	47	24-6P	
	28	24-5P	48	27-5P	
	29	23-8P	49	24-2P	
	30	23-1P	50	24-2P	
	31	25-3P	51	24-2P	
	32	24-2P	52	24-2P	
	33	24-2P	107	4-1-15 ⁸ / ₁₀	
	34	24-2P	
	35	24-2P	
	36	24-2P	
Total		Total	
Signed for the purposes of identification.	
Council Clerk	

Scale *is* *60 feet* to an inch

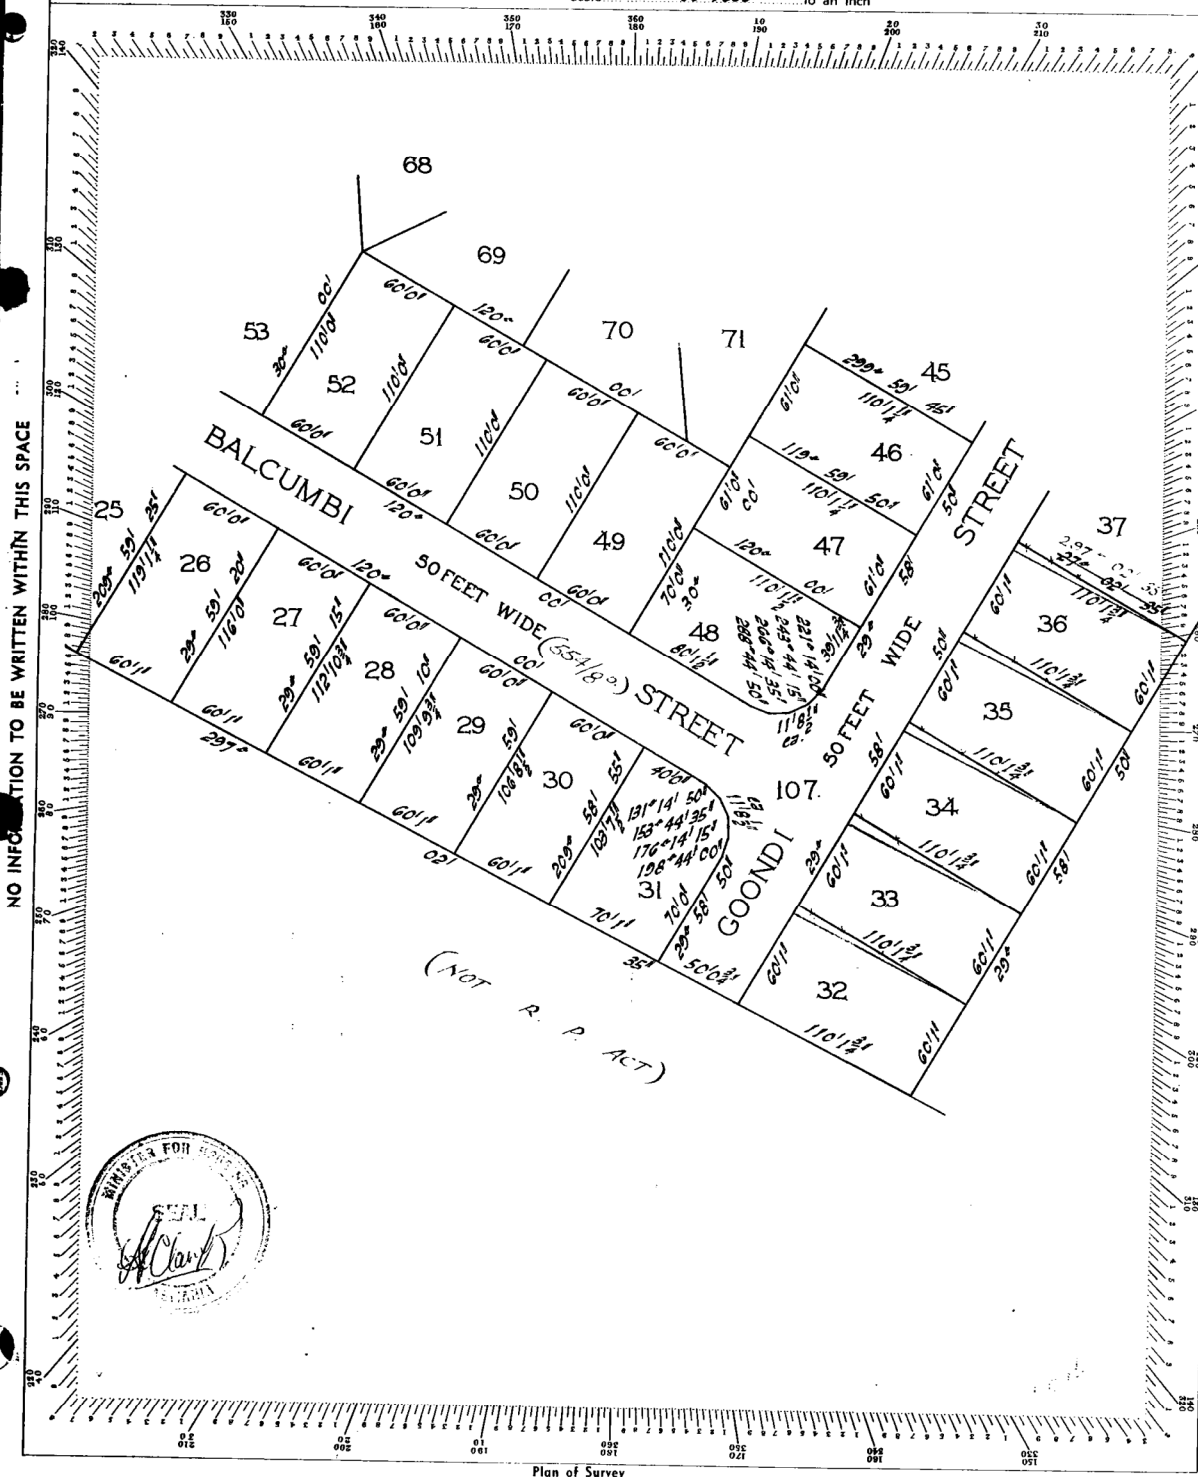

SEARCH OF TORRENS TITLE

VOLUME 55751	FOLIO 37
EDITION 3	DATE OF ISSUE 24-Mar-2009

SEARCH DATE : 04-Sep-2025

SEARCH TIME : 12.07 PM

DESCRIPTION OF LAND

City of CLARENCE

Lot 37 on Sealed Plan [55751](#) (formerly being SP2476)

Derivation : Part of 152 Acres Gtd. to John Orson Oldfield

McArdell

Prior CT [2796/52](#)SCHEDULE 1

[B656669](#) [C896272](#) ROMAN CATHOLIC CHURCH TRUST CORPORATION OF
THE ARCHDIOCESE OF HOBART Registered 24-Mar-2009 at
noon

SCHEDULE 2

Reservations and conditions in the Crown Grant if any

UNREGISTERED DEALINGS AND NOTATIONS


No unregistered dealings or other notations

Owner <u>Director of Housing Inc.</u>		PLAN OF SURVEY <u>P2531</u>		Registered Number
Title Reference <u>2402 35.1.1</u>		of land situated in the		S.P.2476
Areas of Parcels		TOWN OF WARRANE		Filed by:
Lot	Area	Lot	Area	on <u>20/6/69</u> at <u>3:11</u>
				Receipt No. <u>011</u>
				Receiving Clerk
				Effective from <u>19/7/69</u>
				Recorder of Titles / Registrar of Deeds
Total		Scale <u>1/160 feet</u> to an inch		
Area <u>8/11/69</u>				


REGISTERED NUMBER


55751

NO INFORMATION TO BE WRITTEN WITHIN THIS SPACE

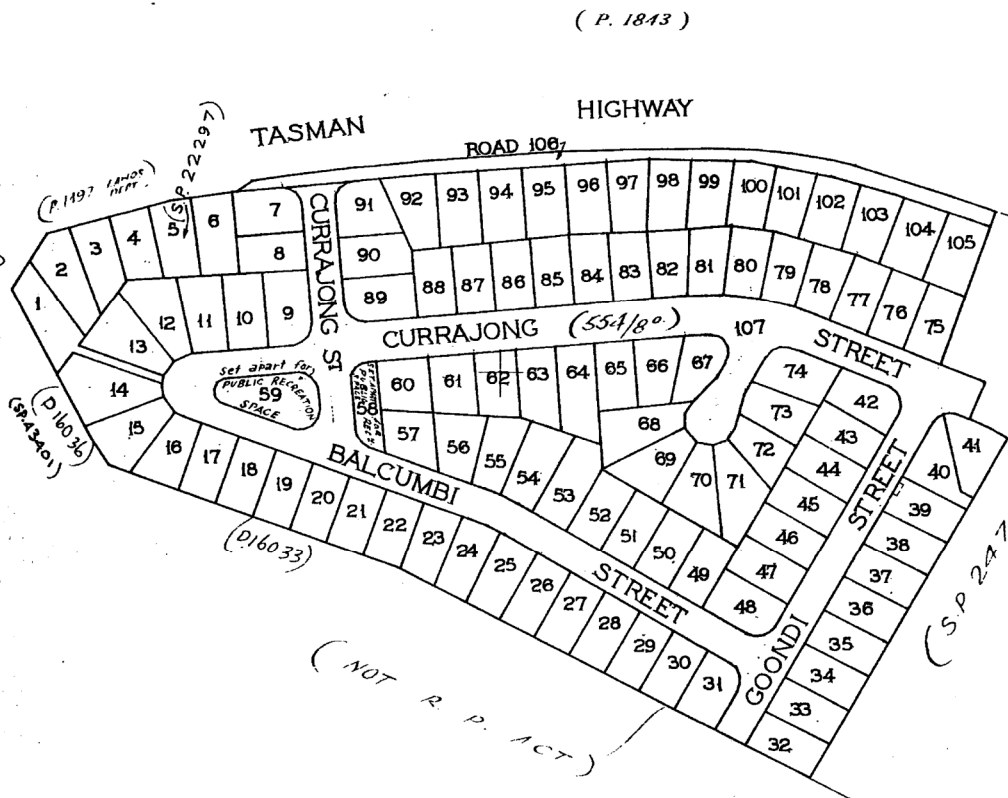



Plan of Survey

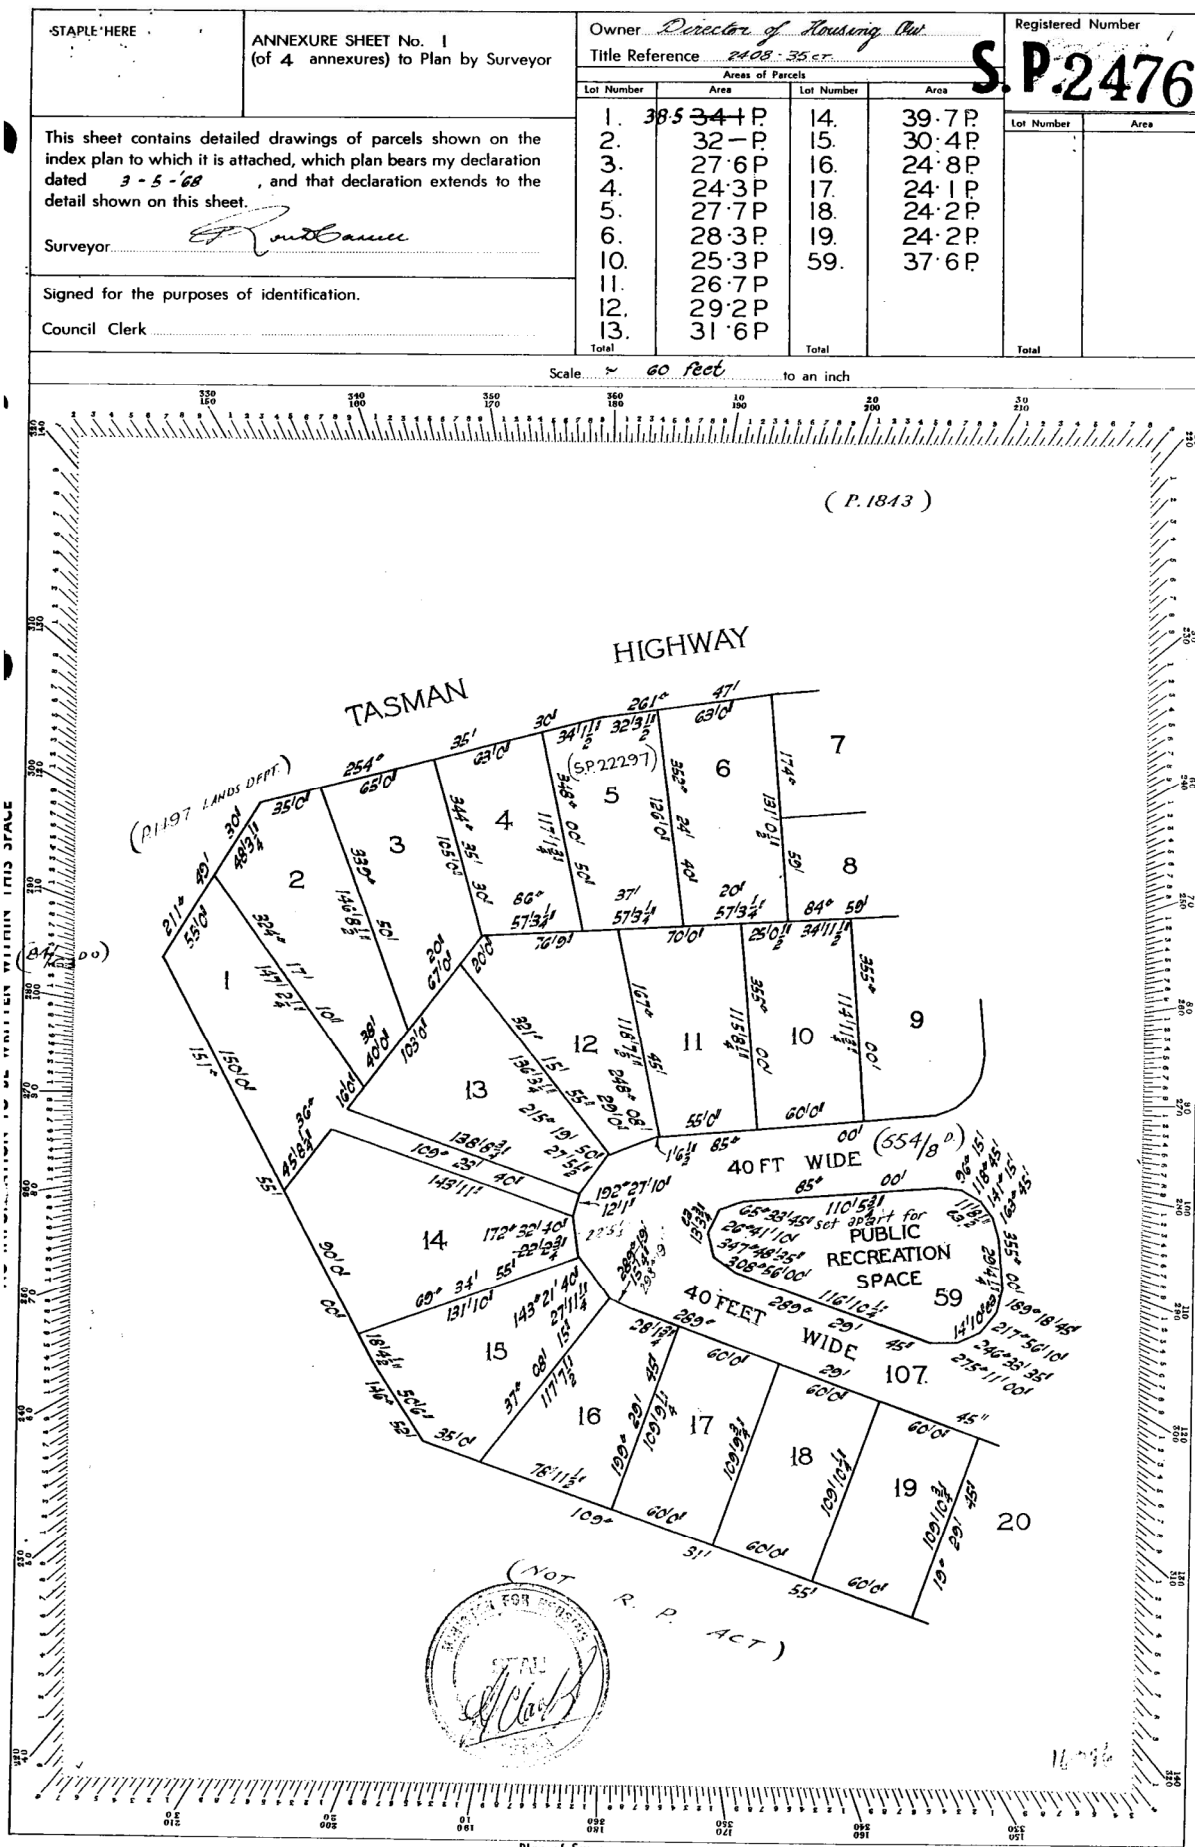

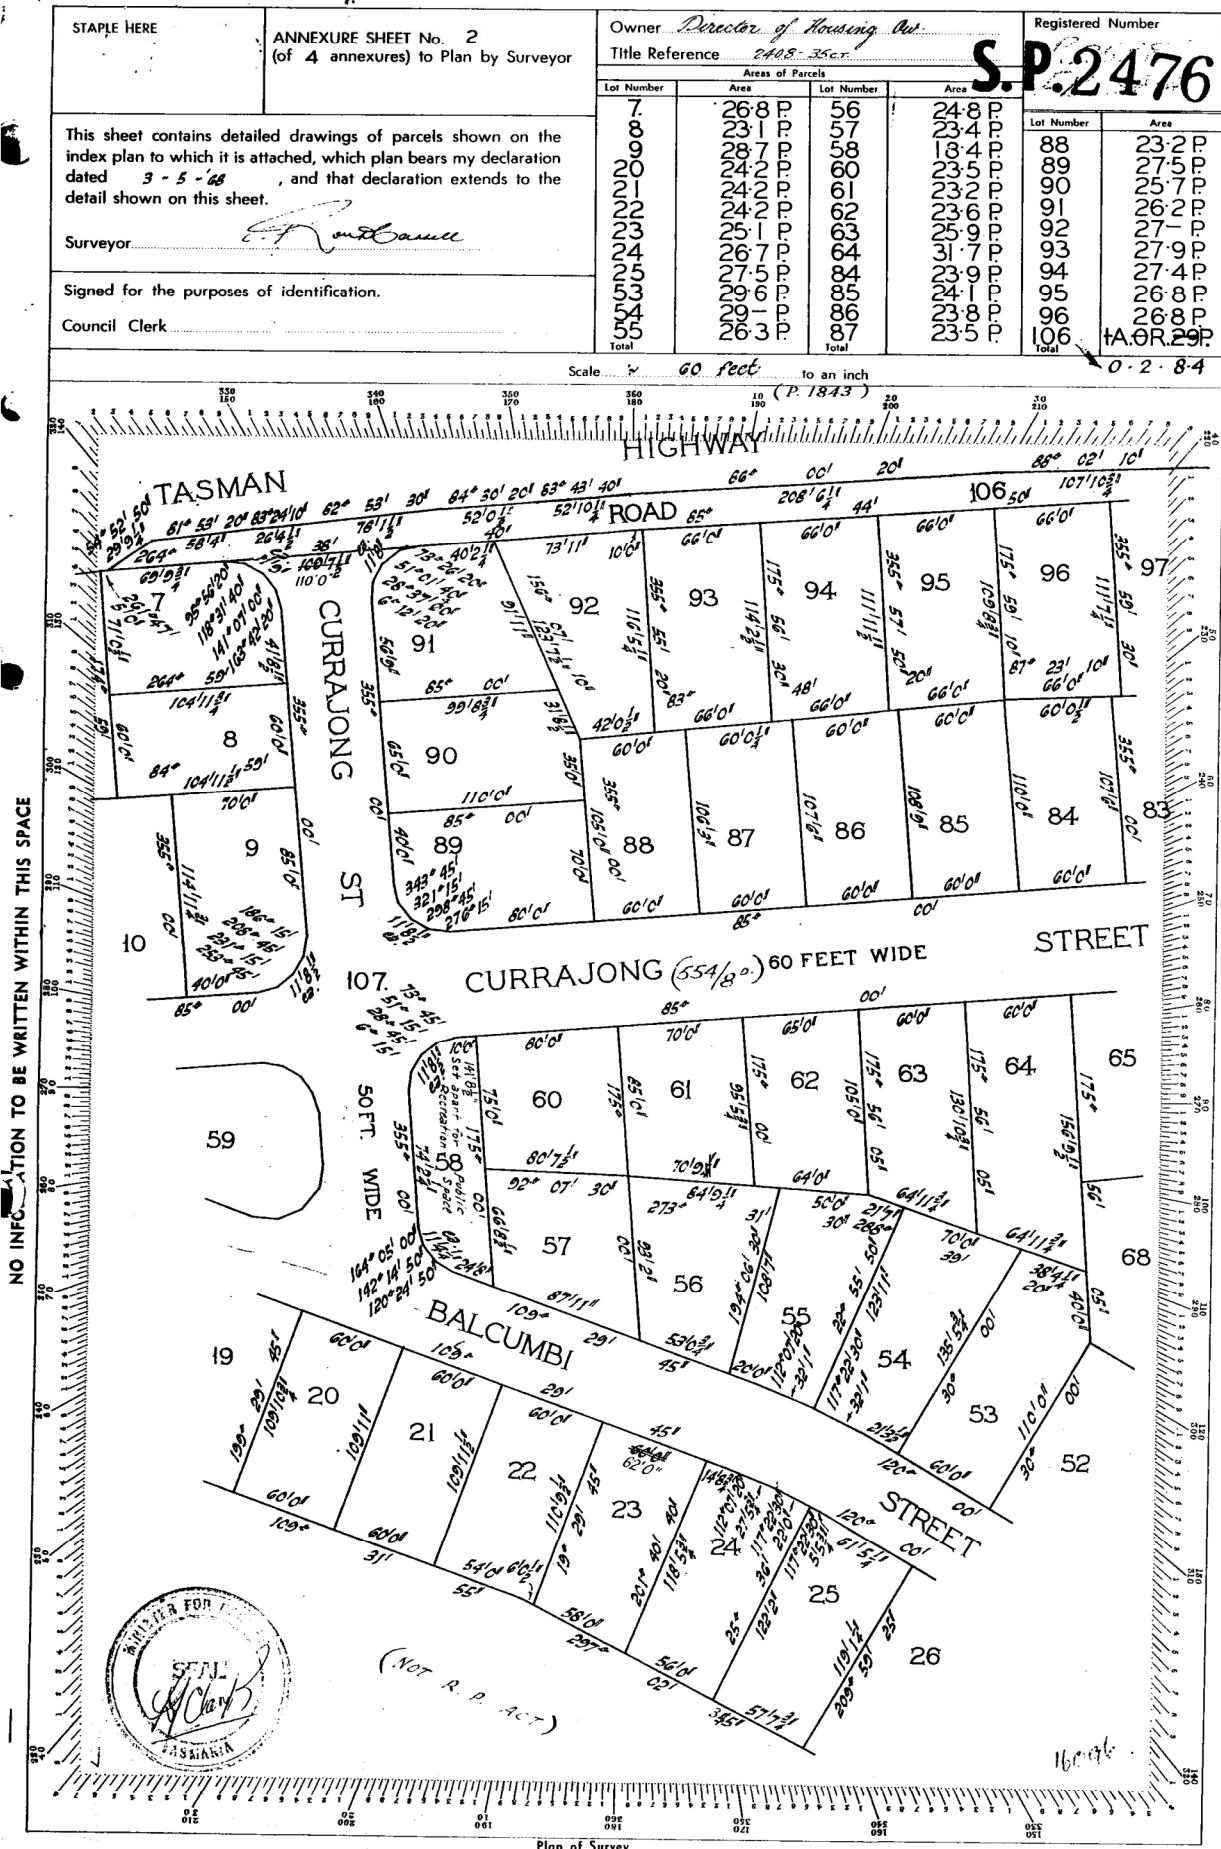

STAPLE HERE	ANNEXURE SHEET No. 3 (of 4 annexures) to Plan by Surveyor	Owner <i>Director of Housing Tas</i>		Registered Number	
		Title Reference <i>2408-35-27</i>		S.P.2476	
This sheet contains detailed drawings of parcels shown on the index plan to which it is attached, which plan bears my declaration dated <i>3-5-68</i> , and that declaration extends to the detail shown on this sheet.		Areas of Parcels			
		Lot Number	Area	Lot Number	Area
Surveyor <i>R. M. B. B. B.</i>		37	24.2	69	28.3
		38	24.2	70	28.3
Signed for the purposes of identification.		39	24.2	71	28.3
		40	24.2	72	28.3
Council Clerk		41	24.2	73	28.3
		42	24.2	74	28.3
		43	24.2	75	28.3
		44	24.2	76	28.3
		45	24.2	77	28.3
		65	24.2	78	28.3
		66	24.2	79	28.3
		67	24.2	80	28.3
		68	24.2	Total	234.7
		Total	234.7	Total	234.7

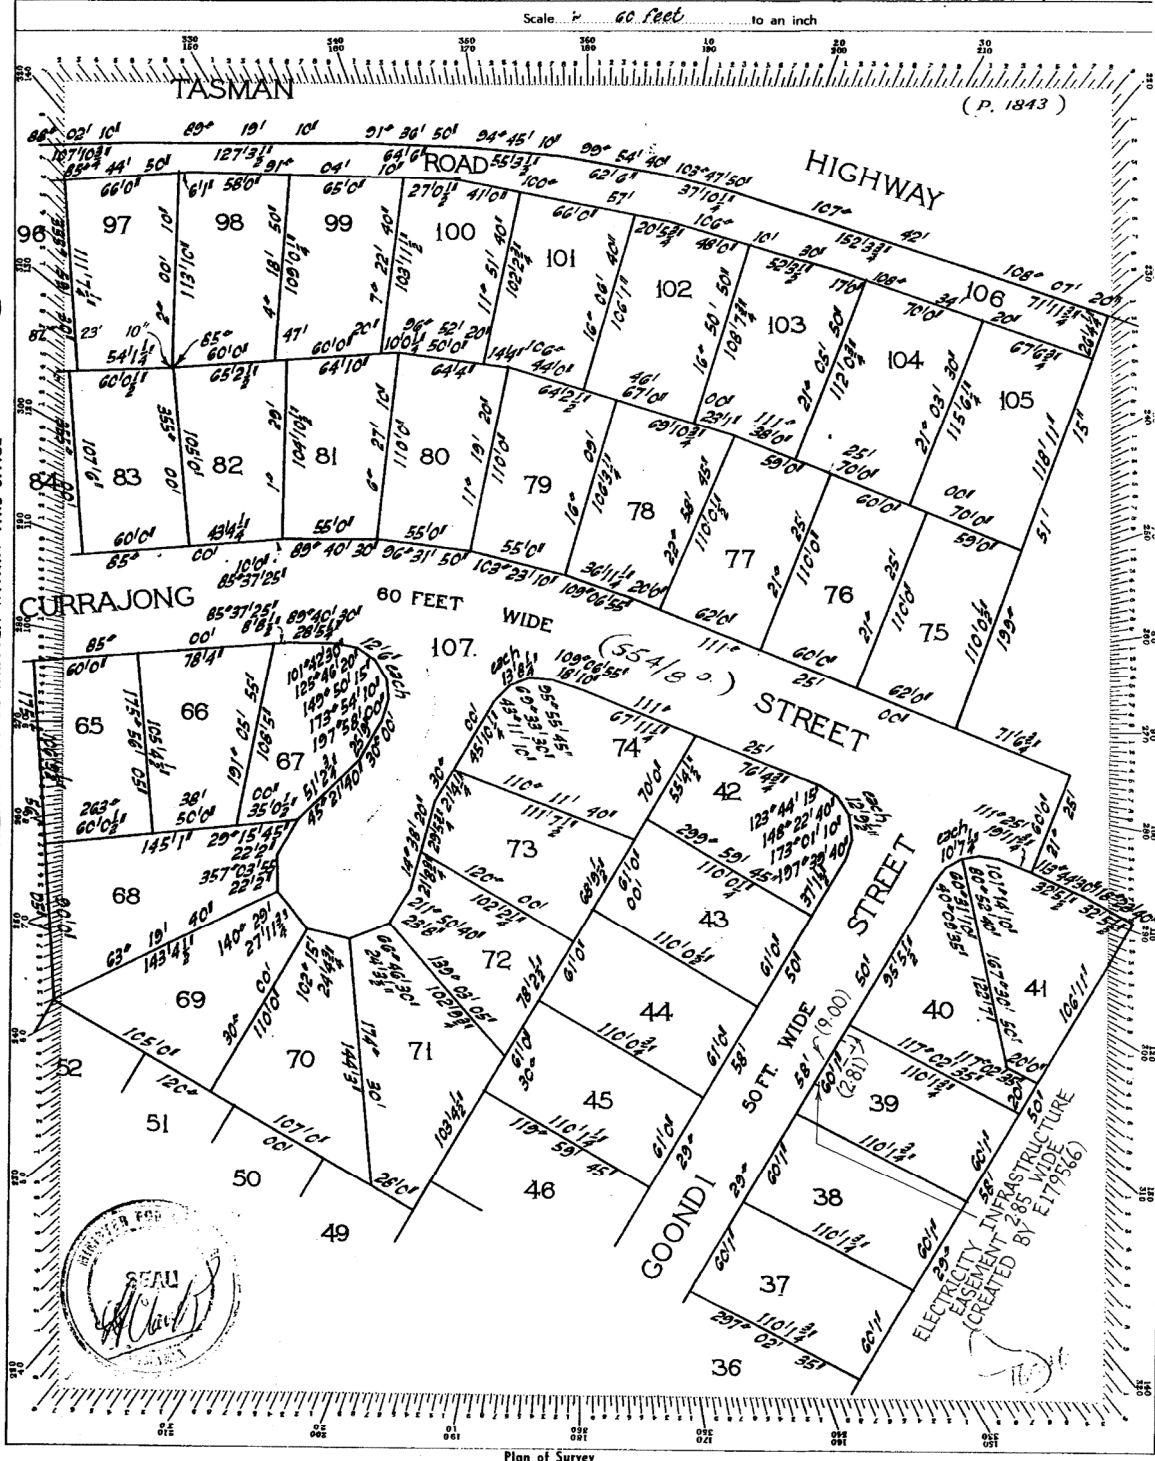

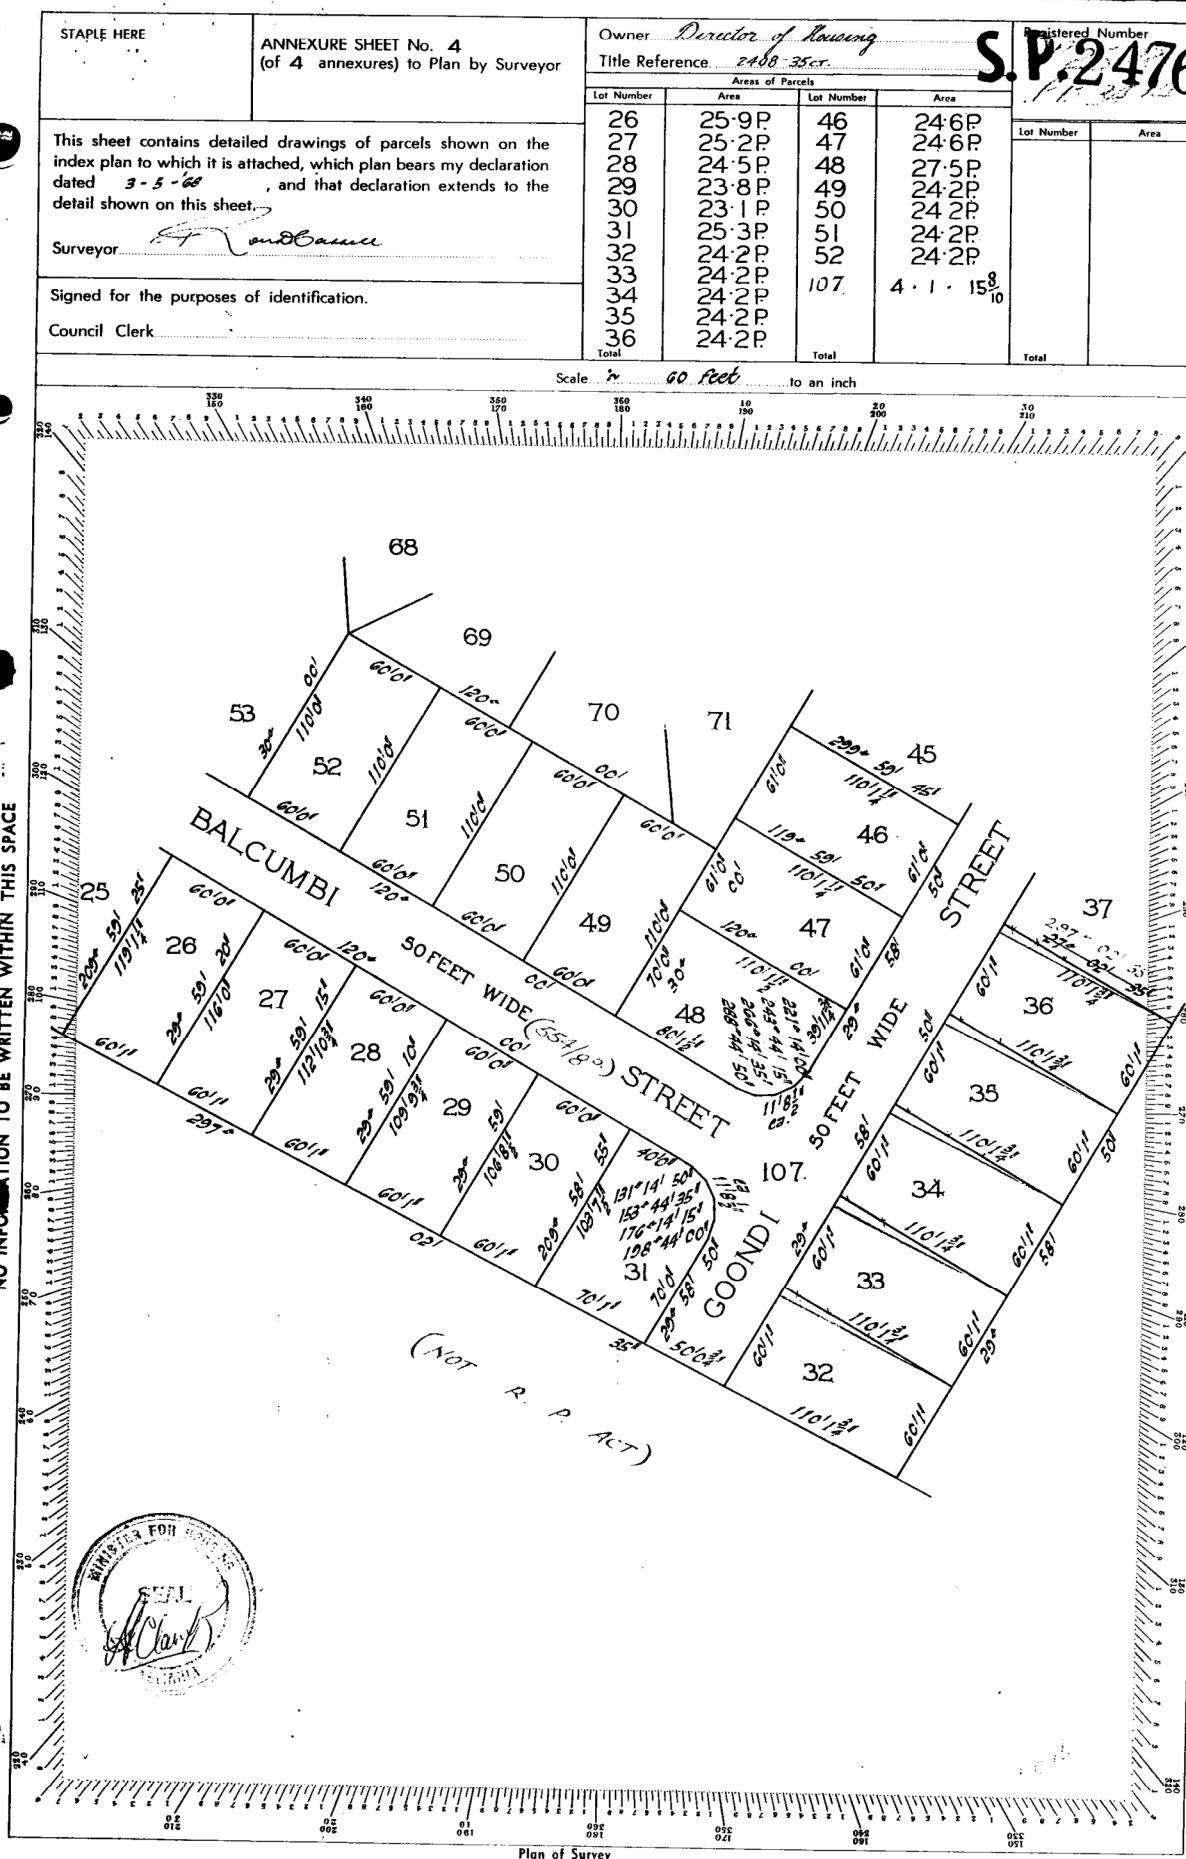

SEARCH OF TORRENS TITLE

VOLUME 55751	FOLIO 38
EDITION 3	DATE OF ISSUE 24-Mar-2009

SEARCH DATE : 04-Sep-2025

SEARCH TIME : 12.18 PM

DESCRIPTION OF LAND

City of CLARENCE

Lot 38 on Sealed Plan 55751 (formerly being SP2476)

Derivation : Part of 152 Acres Gtd. to John Orson Oldfield

McArdell

Prior CT 2796/53

SCHEDULE 1

B656669 C896272 ROMAN CATHOLIC CHURCH TRUST CORPORATION OF
THE ARCHDIOCESE OF HOBART Registered 24-Mar-2009 at
noon

SCHEDULE 2

Reservations and conditions in the Crown Grant if any

UNREGISTERED DEALINGS AND NOTATIONS


No unregistered dealings or other notations

Owner <u>Director of Housing Inc.</u>		PLAN OF SURVEY <u>P2531</u>		Registered Number
Title Reference <u>2402 35.1.1</u>		of land situated in the		S.P.2476
Areas of Parcels		TOWN OF WARRANE		Filed by:
Lot	Area	Lot	Area	on <u>20/6/69</u> at <u>3:11</u>
				Receipt No. <u>011</u>
				Receiving Clerk
				Effective from <u>19/7/69</u>
				<u>Wortham</u>
				Recorder of Titles / Registrar of Deeds
Total		Scale <u>1/160 feet</u> to an inch		


REGISTERED NUMBER


55751

NO INFORMATION TO BE WRITTEN WITHIN THIS SPACE

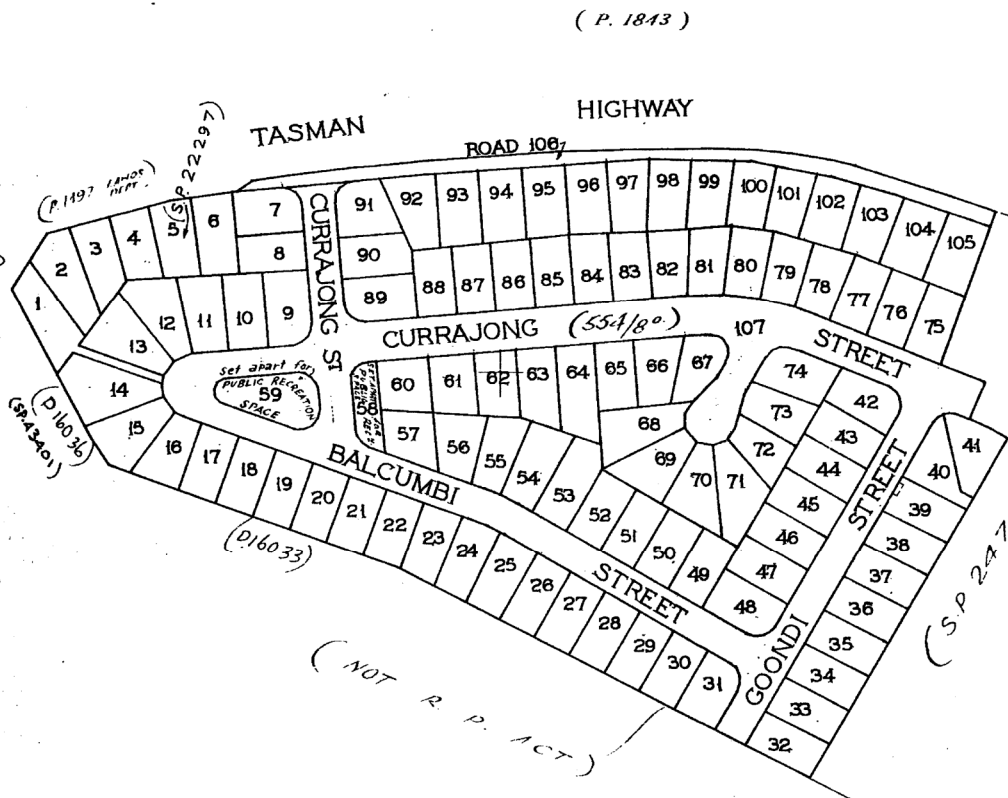


Plan of Survey

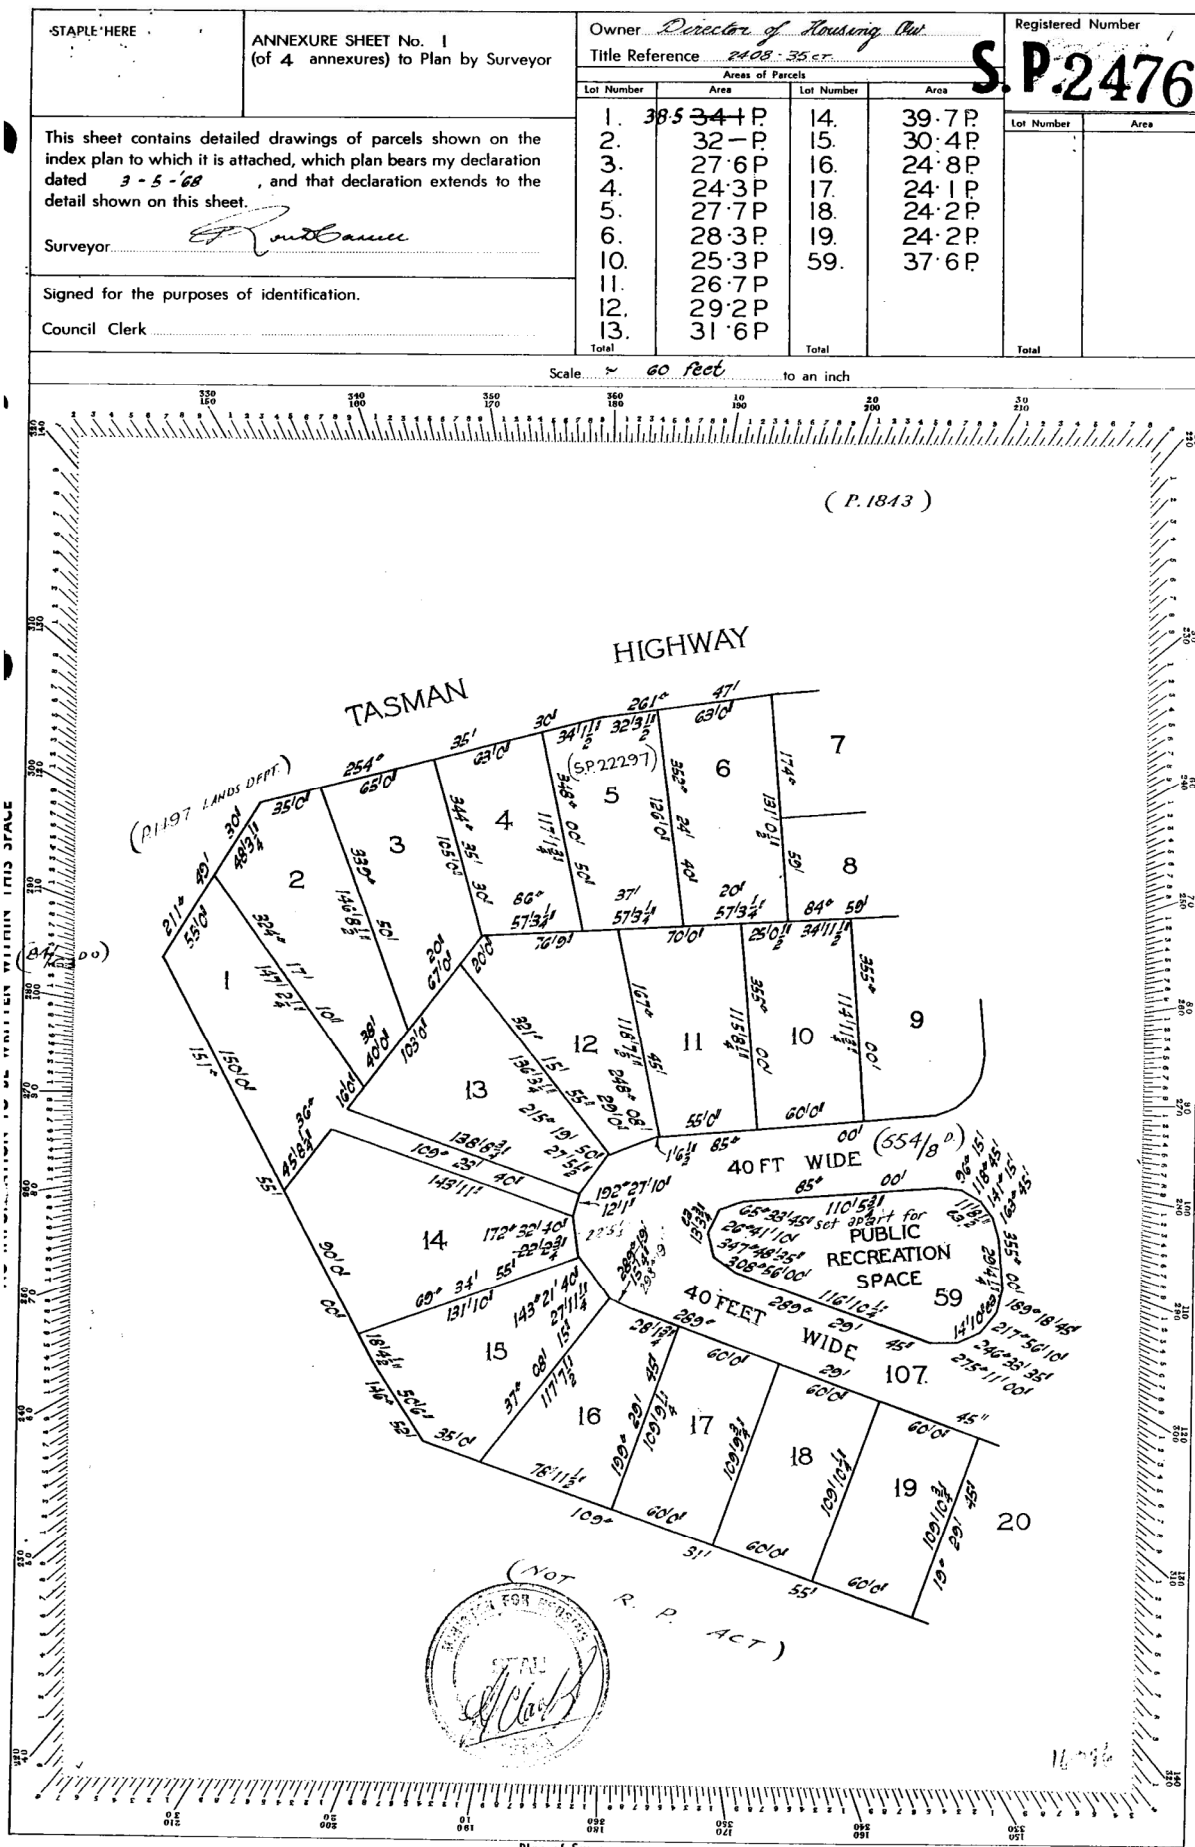


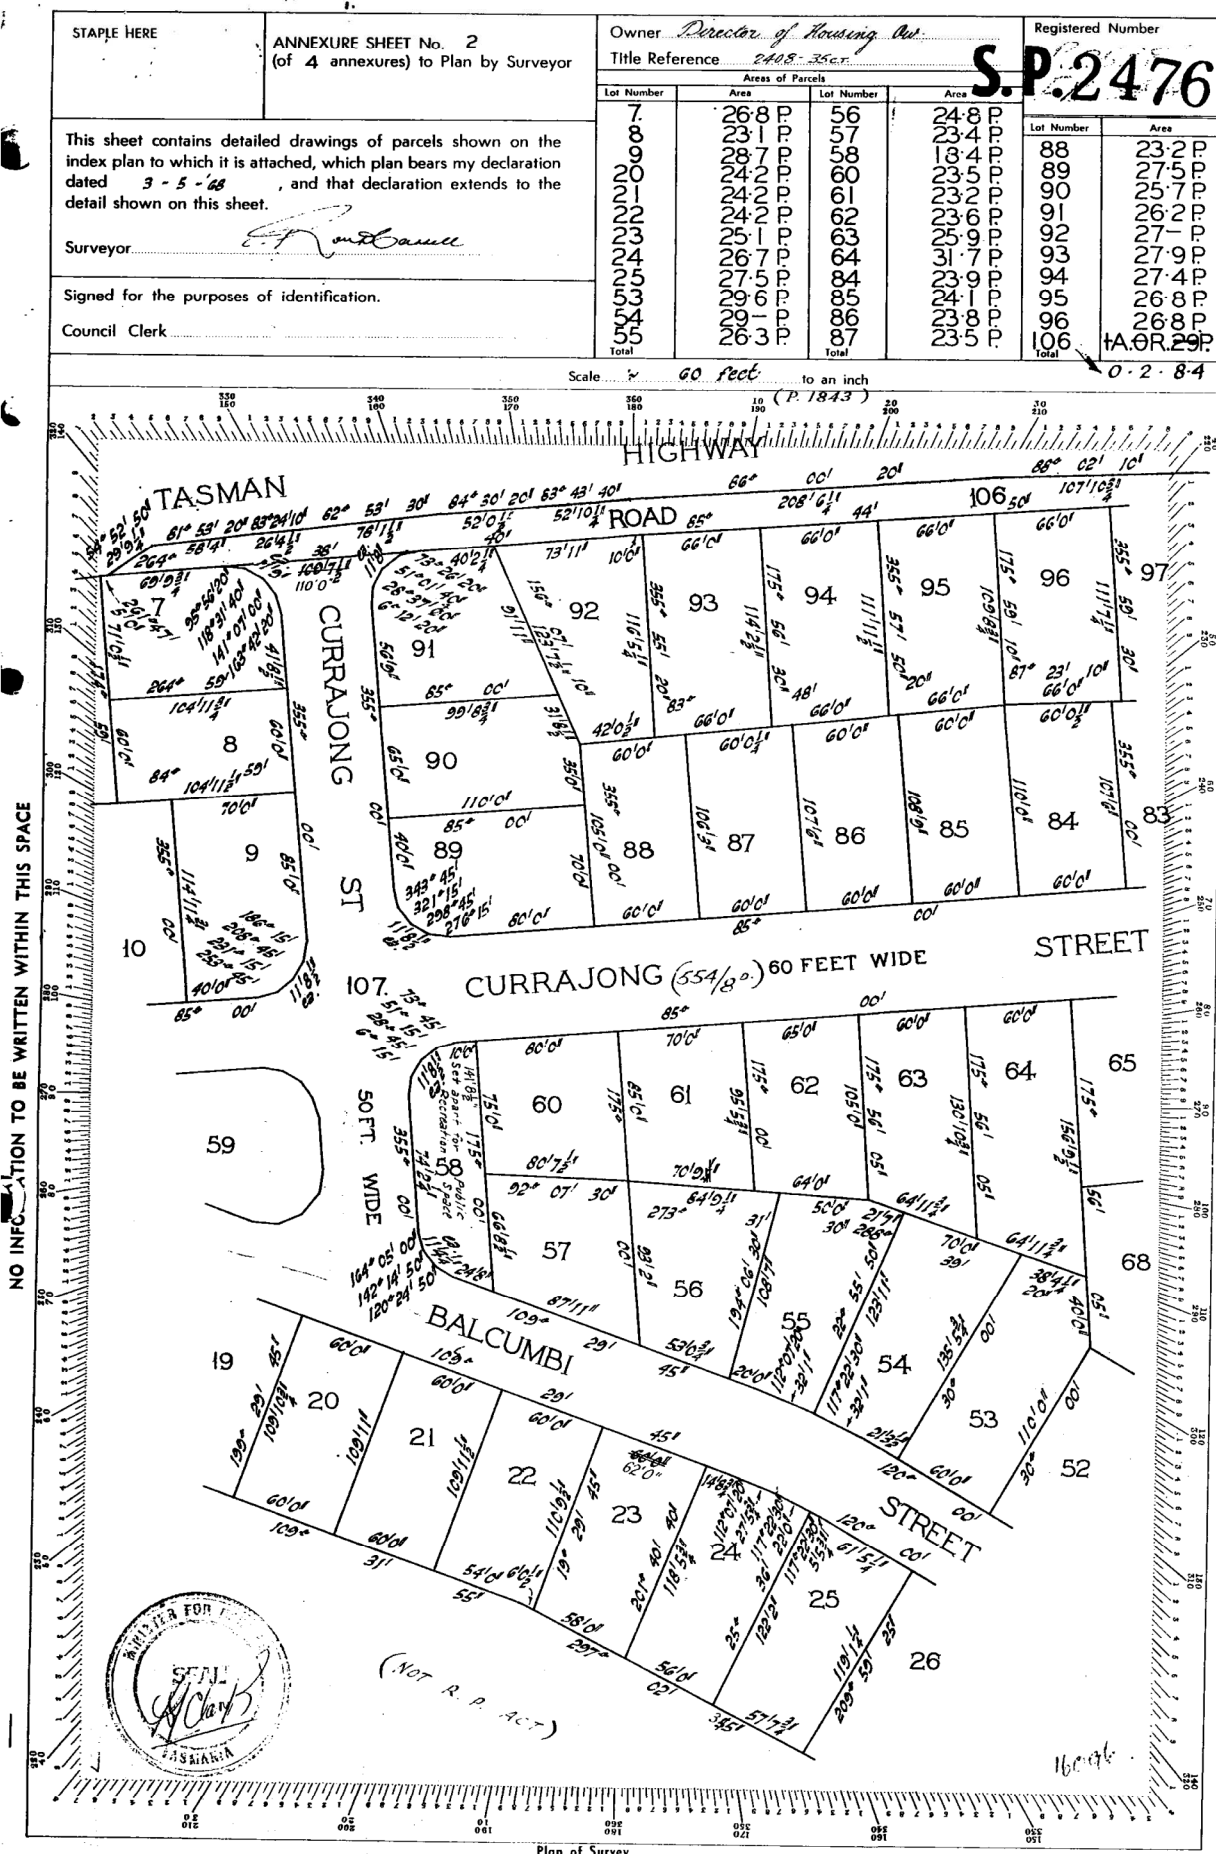

STAPLE HERE	ANNEXURE SHEET No. 3 (of 4 annexures) to Plan by Surveyor	Owner <i>Director of Housing Tas</i>		Registered Number	
		Title Reference <i>2408-35-27</i>		S.P.2476	
This sheet contains detailed drawings of parcels shown on the index plan to which it is attached, which plan bears my declaration dated <i>3-5-68</i> , and that declaration extends to the detail shown on this sheet.		Areas of Parcels			
		Lot Number	Area	Lot Number	Area
Surveyor <i>R. M. Currell</i>		37	24.2	69	28.3
		38	24.2	70	27.7
Signed for the purposes of identification.		39	24.2	71	27.6
		40	24.2	72	27.6
Council Clerk		41	24.2	73	27.6
		42	24.2	74	27.6
		43	24.2	75	27.6
		44	24.2	76	27.6
		45	24.2	77	27.6
		65	24.2	78	27.6
		66	24.2	79	27.6
		67	24.2	80	27.6
		68	24.2	Total	234.5

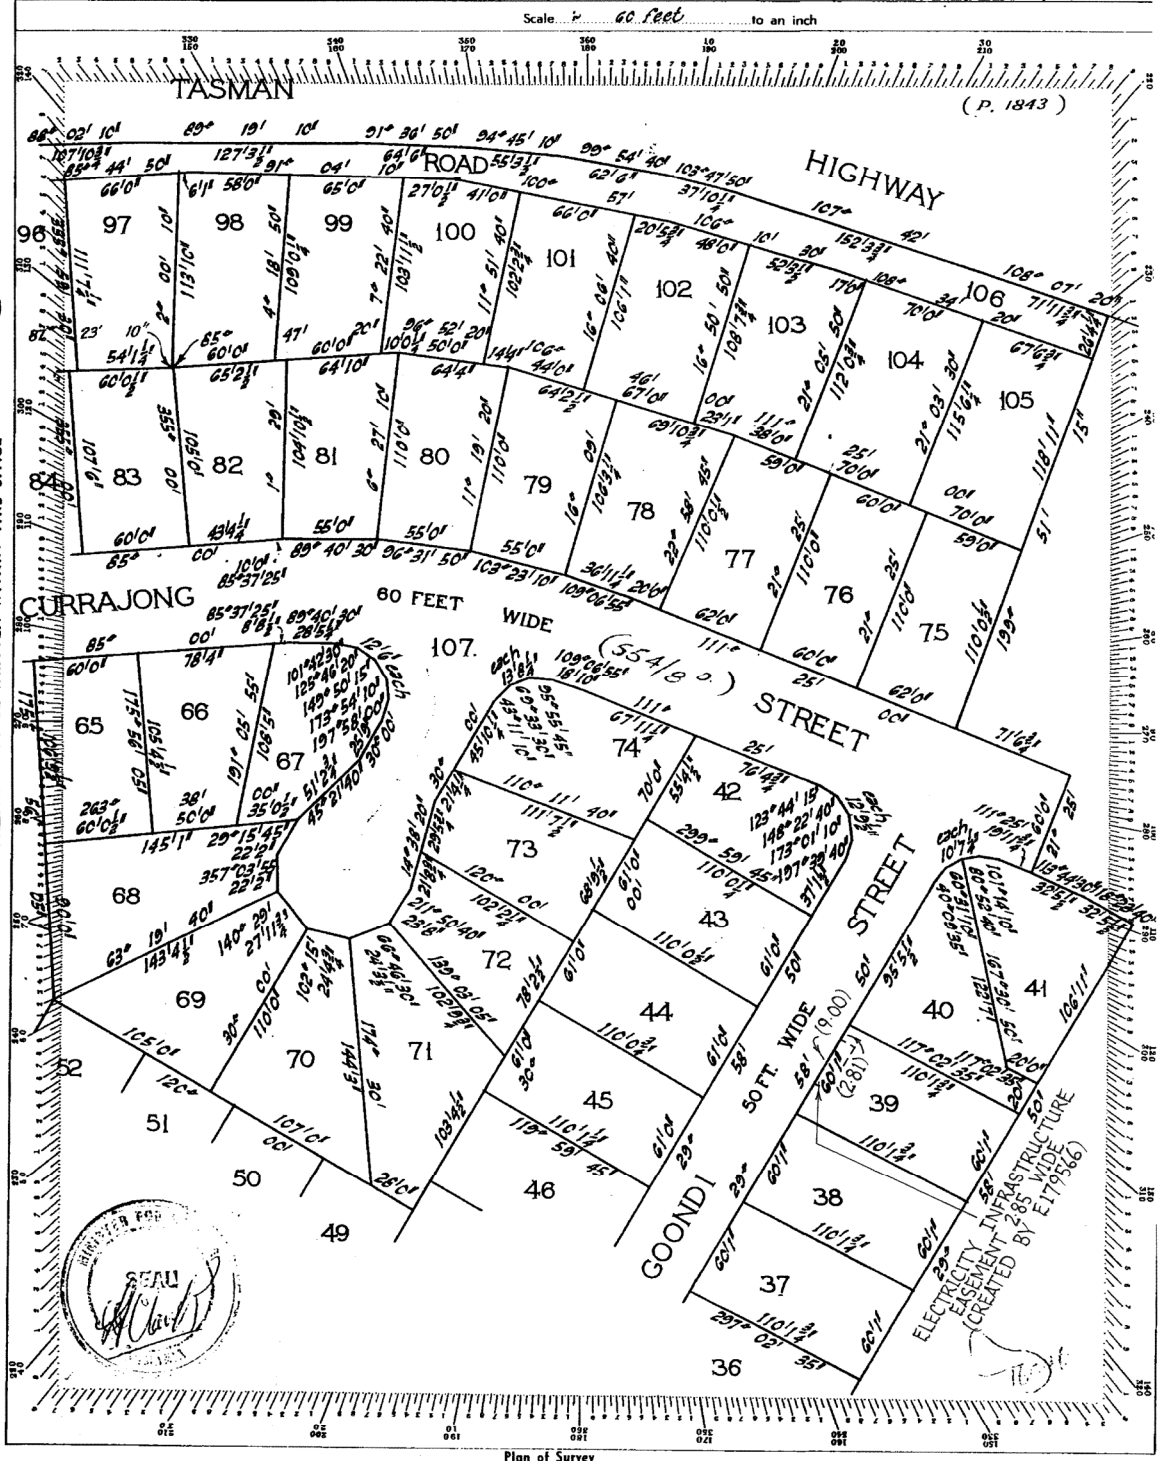

STAPLE HERE	ANNEXURE SHEET No. 4 (of 4 annexures) to Plan by Surveyor	Owner <u>Director of Housing</u>				Registered Number S.P. 2476 <i>11-23</i>	
		Title Reference <u>2488-35c</u>					
This sheet contains detailed drawings of parcels shown on the index plan to which it is attached, which plan bears my declaration dated <u>3-5-68</u> , and that declaration extends to the detail shown on this sheet.		Area of Parcels				Lot Number	Area
		Lot Number	Area	Lot Number	Area		
Surveyor <u><i>ET and Basu</i></u> Signed for the purposes of identification. Council Clerk		26	25-9P	46	24-6P		
		27	25-2P	47	24-6P		
		28	24-5P	48	27-5P		
		29	23-8P	49	24-2P		
		30	23-1P	50	24-2P		
		31	25-3P	51	24-2P		
		32	24-2P	52	24-2P		
		33	24-2P	107.	4 · 1 · 15 ⁸ / ₁₀		
		34	24-2P				
		35	24-2P				
		36	24-2P	Total			

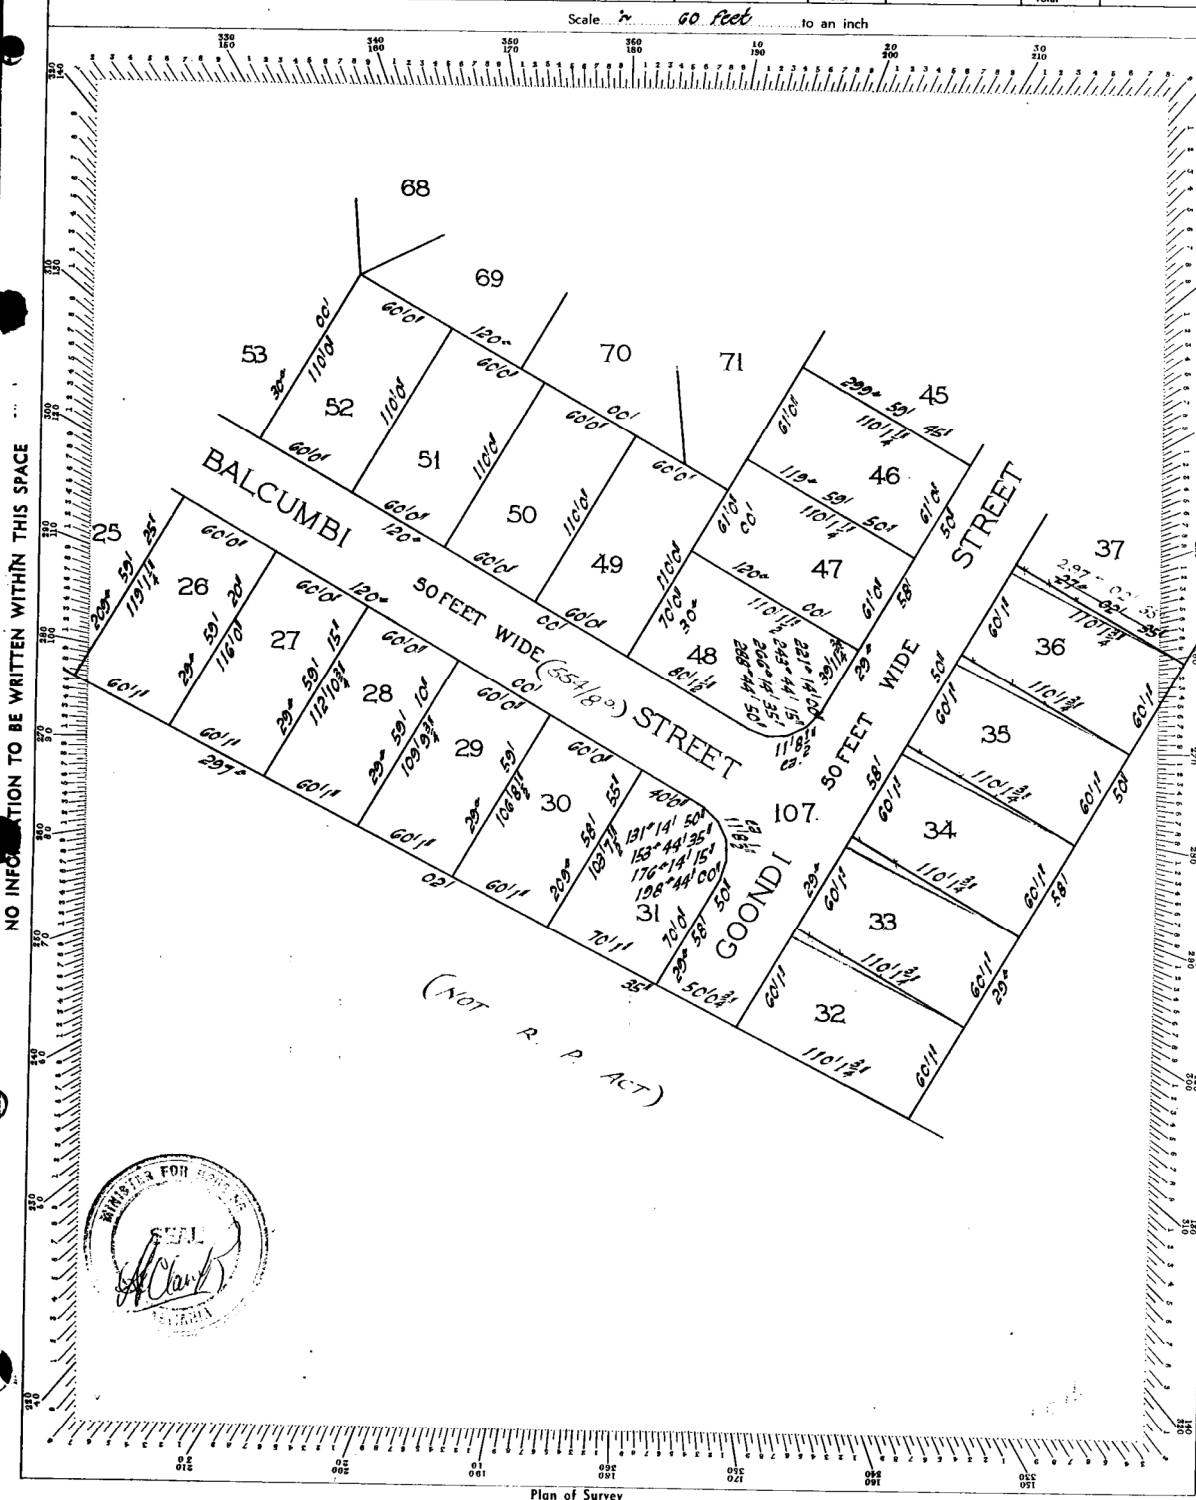

SEARCH OF TORRENS TITLE

VOLUME 55751	FOLIO 39
EDITION 4	DATE OF ISSUE 19-Jul-2019

SEARCH DATE : 04-Sep-2025

SEARCH TIME : 12.19 PM

DESCRIPTION OF LAND

City of CLARENCE

Lot 39 on Sealed Plan [55751](#) (formerly being SP2476)

Derivation : Part of 152 Acres Gtd. to John Orson Oldfield

McArdell

Prior CT [2796/54](#)SCHEDULE 1

[B656669](#) [C896272](#) ROMAN CATHOLIC CHURCH TRUST CORPORATION OF
THE ARCHDIOCESE OF HOBART Registered 24-Mar-2009 at
noon

SCHEDULE 2

Reservations and conditions in the Crown Grant if any
[E179566](#) BURDENING ELECTRICITY INFRASTRUCTURE EASEMENT with
the benefit of a restriction as to user of land in
favour of Tasmanian Networks Pty Ltd over the land
marked Electricity Infrastructure Easement 2.85 wide
on Sealed Plan [55751](#) (Subject to Provisions)
Registered 19-Jul-2019 at 12.01 PM

UNREGISTERED DEALINGS AND NOTATIONS


No unregistered dealings or other notations

Owner <u>Director of Housing Inc.</u>		PLAN OF SURVEY <u>P2531</u>		Registered Number
Title Reference <u>2402 35.1.1</u>		of land situated in the		S.P.2476
Areas of Parcels		TOWN OF WARRANE		Filed by:
Lot	Area	Lot	Area	on <u>20/6/69</u> at <u>31</u>
				Receipt No. <u>011</u>
				Receiving Clerk
				Effective from <u>19/7/69</u>
				<u>Wortham</u>
				Recorder of Titles / Registrar of Deeds
Total		Scale <u>1/160 feet</u> to an inch		


REGISTERED NUMBER


55751

NO INFORMATION TO BE WRITTEN WITHIN THIS SPACE

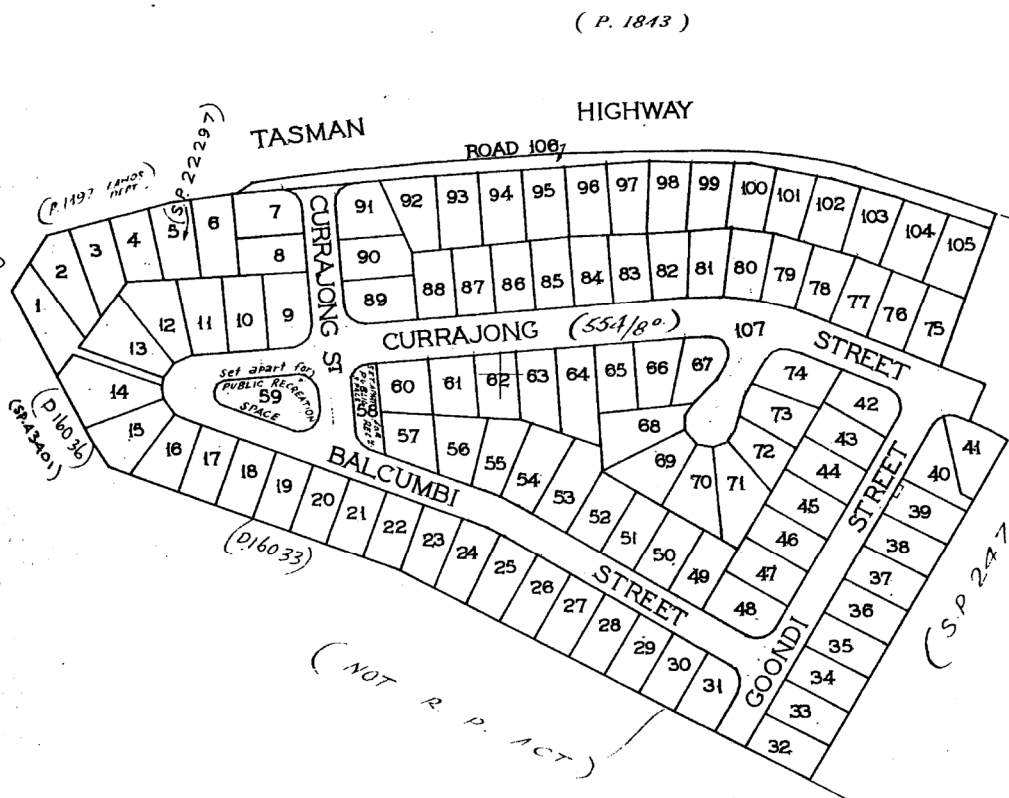


Plan of Survey

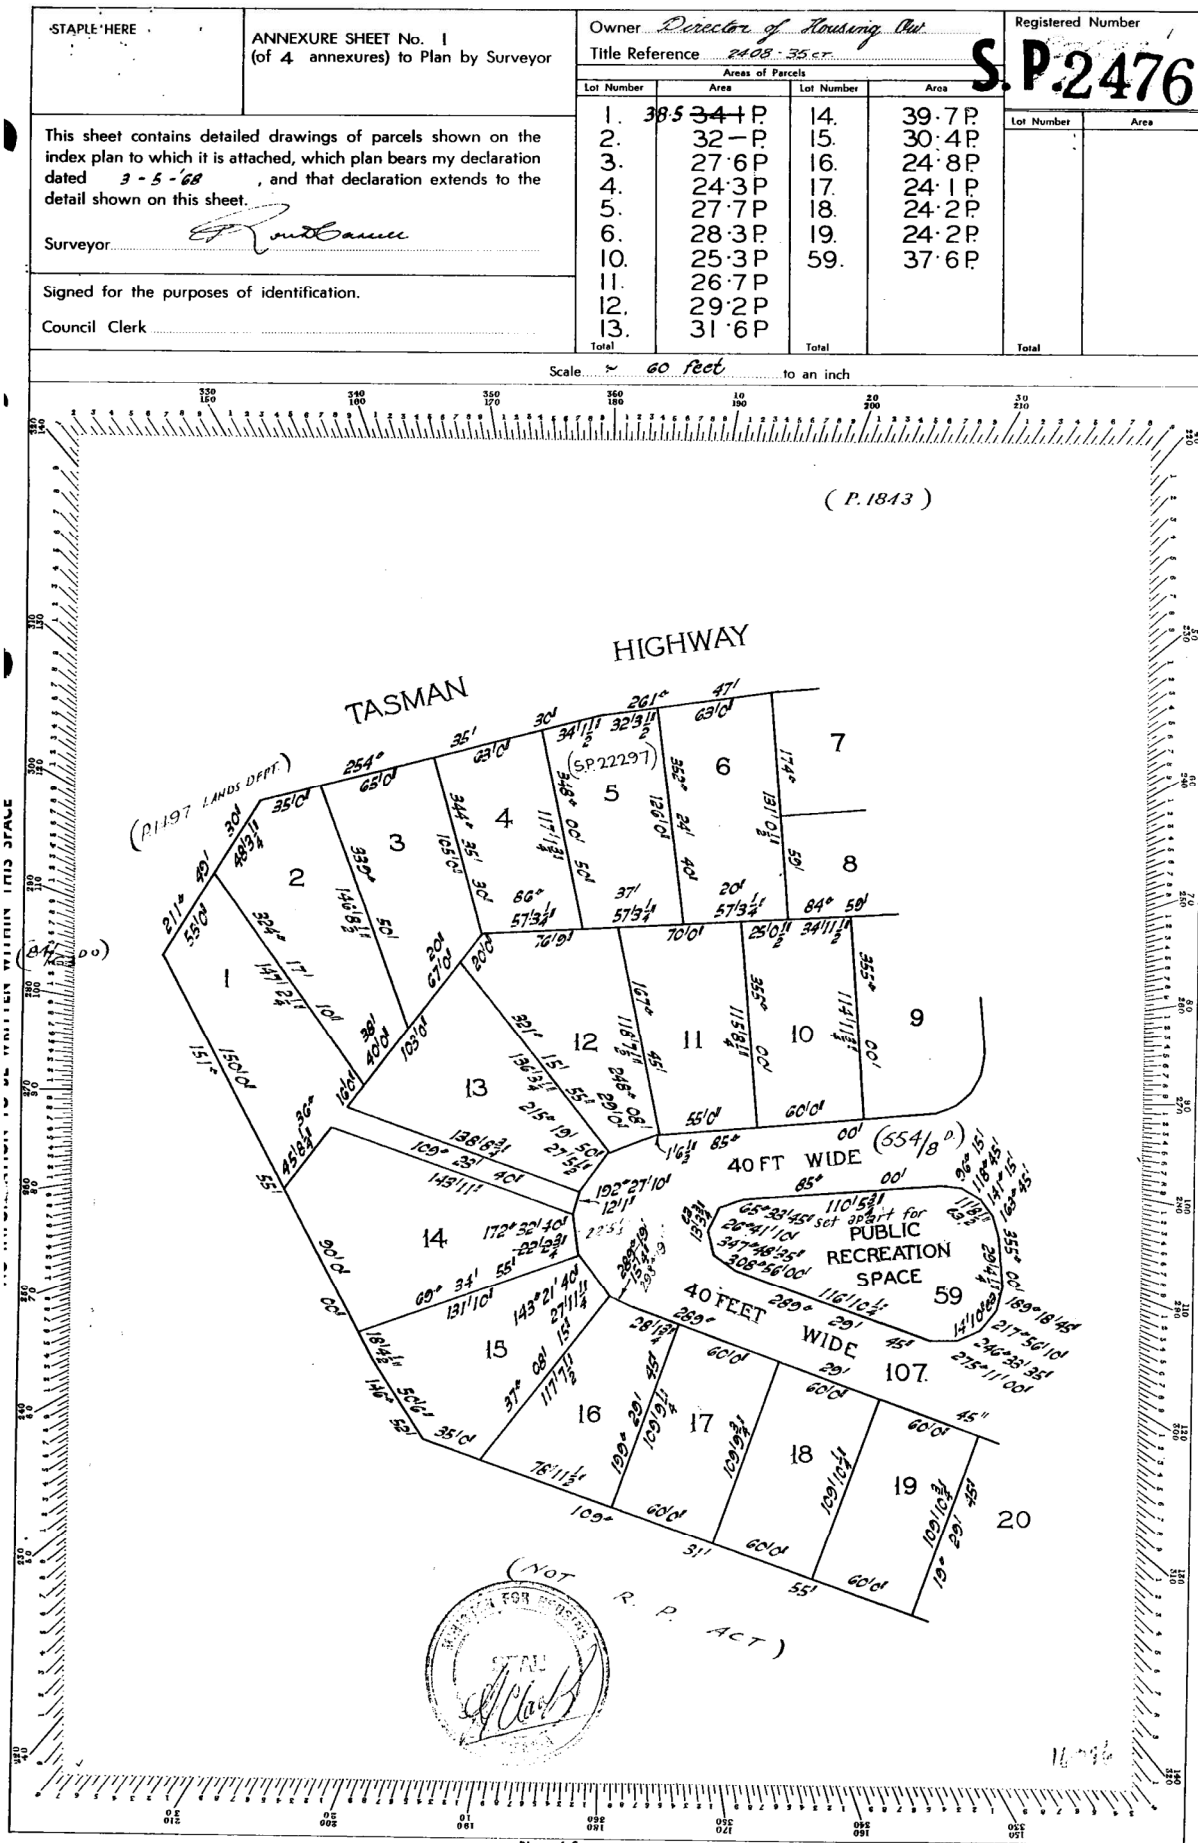


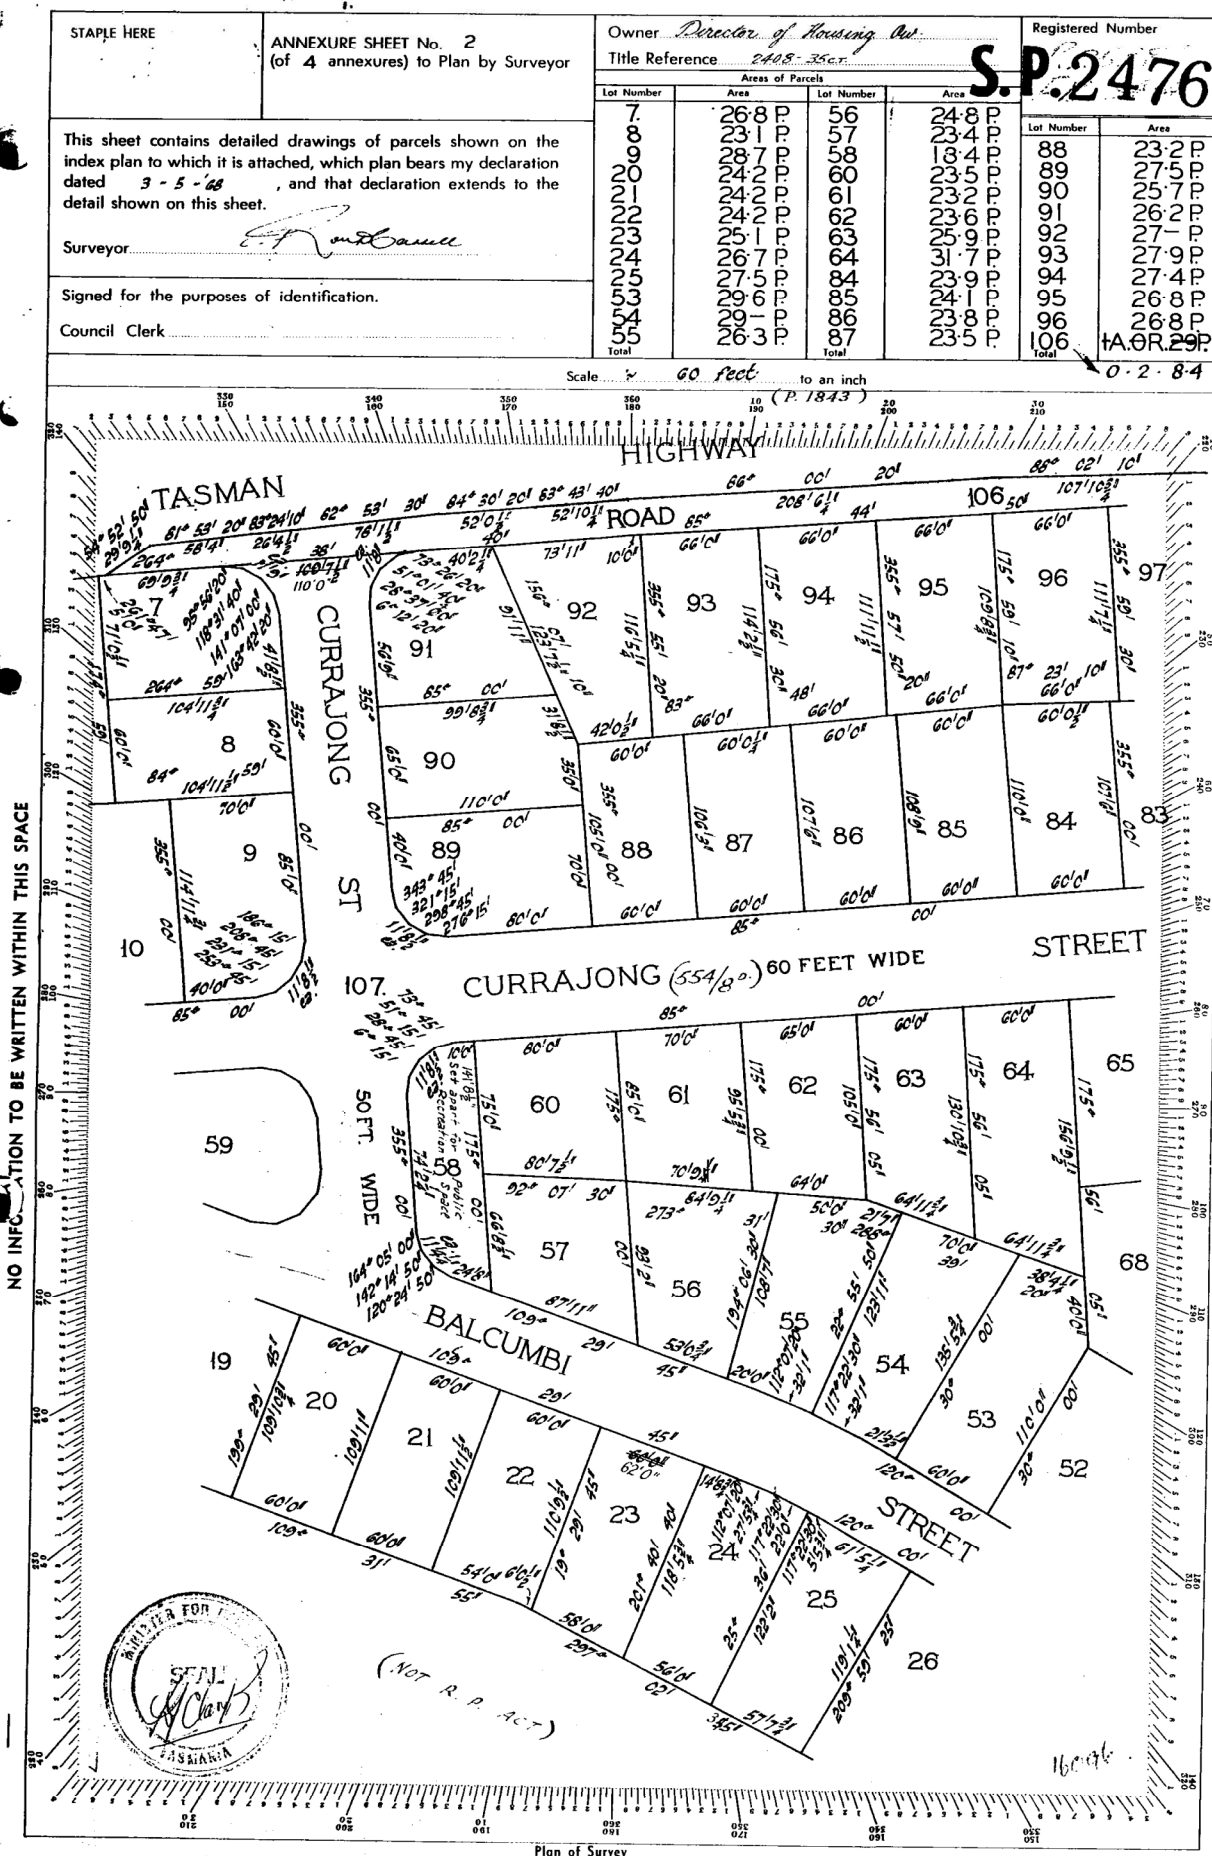

STAPLE HERE	ANNEXURE SHEET No. 3 (of 4 annexures) to Plan by Surveyor	Owner <i>Director of Housing Dev</i>		Registered Number	
		Title Reference <i>2408-35-27</i>		S.P.2476	
This sheet contains detailed drawings of parcels shown on the index plan to which it is attached, which plan bears my declaration dated <i>3-5-68</i> , and that declaration extends to the detail shown on this sheet.		Areas of Parcels			
		Lot Number	Area	Lot Number	Area
Surveyor <i>R. M. Currell</i>		37	24.2	69	28.3
		38	24.2	70	27.7
Signed for the purposes of identification.		39	24.2	71	27.6
		40	24.2	72	27.6
Council Clerk		41	24.2	73	27.6
		42	24.2	74	27.6
		43	24.2	75	27.6
		44	24.2	76	27.6
		45	24.2	77	27.6
		65	24.2	78	27.6
		66	24.2	79	27.6
		67	24.2	80	27.6
		68	24.2	Total	234.4
		Total	234.4	Total	234.4

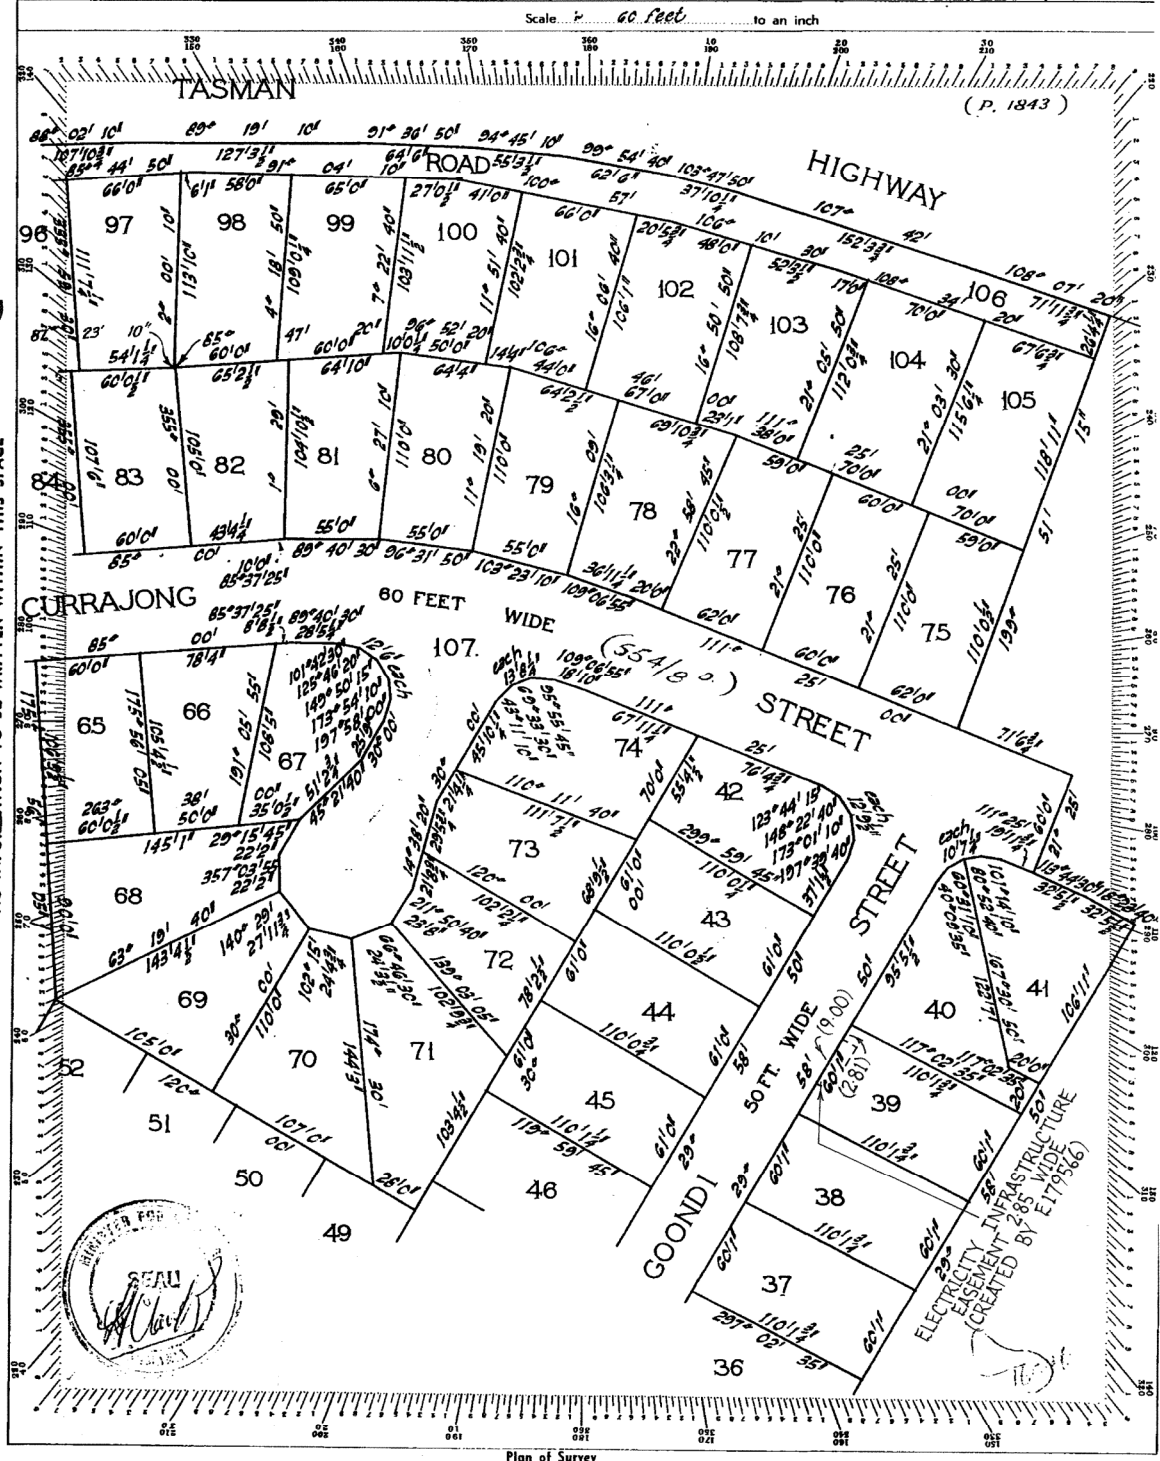

STAPLE HERE	ANNEXURE SHEET No. 4 (of 4 annexures) to Plan by Surveyor	Owner <u>Director of Housing</u>				Registered Number S.P. 2476 <i>11-23</i>	
		Title Reference <u>2488-35c</u>					
This sheet contains detailed drawings of parcels shown on the index plan to which it is attached, which plan bears my declaration dated <u>3-5-68</u> , and that declaration extends to the detail shown on this sheet.		Area of Parcels				Lot Number	Area
		Lot Number	Area	Lot Number	Area		
Surveyor <u><i>ET and Basu</i></u> Signed for the purposes of identification. Council Clerk		26	25-9P	46	24-6P		
		27	25-2P	47	24-6P		
		28	24-5P	48	27-5P		
		29	23-8P	49	24-2P		
		30	23-1P	50	24-2P		
		31	25-3P	51	24-2P		
		32	24-2P	52	24-2P		
		33	24-2P	107.	4 · 1 · 15 ⁸ / ₁₀		
		34	24-2P				
		35	24-2P				
		36	24-2P	Total			

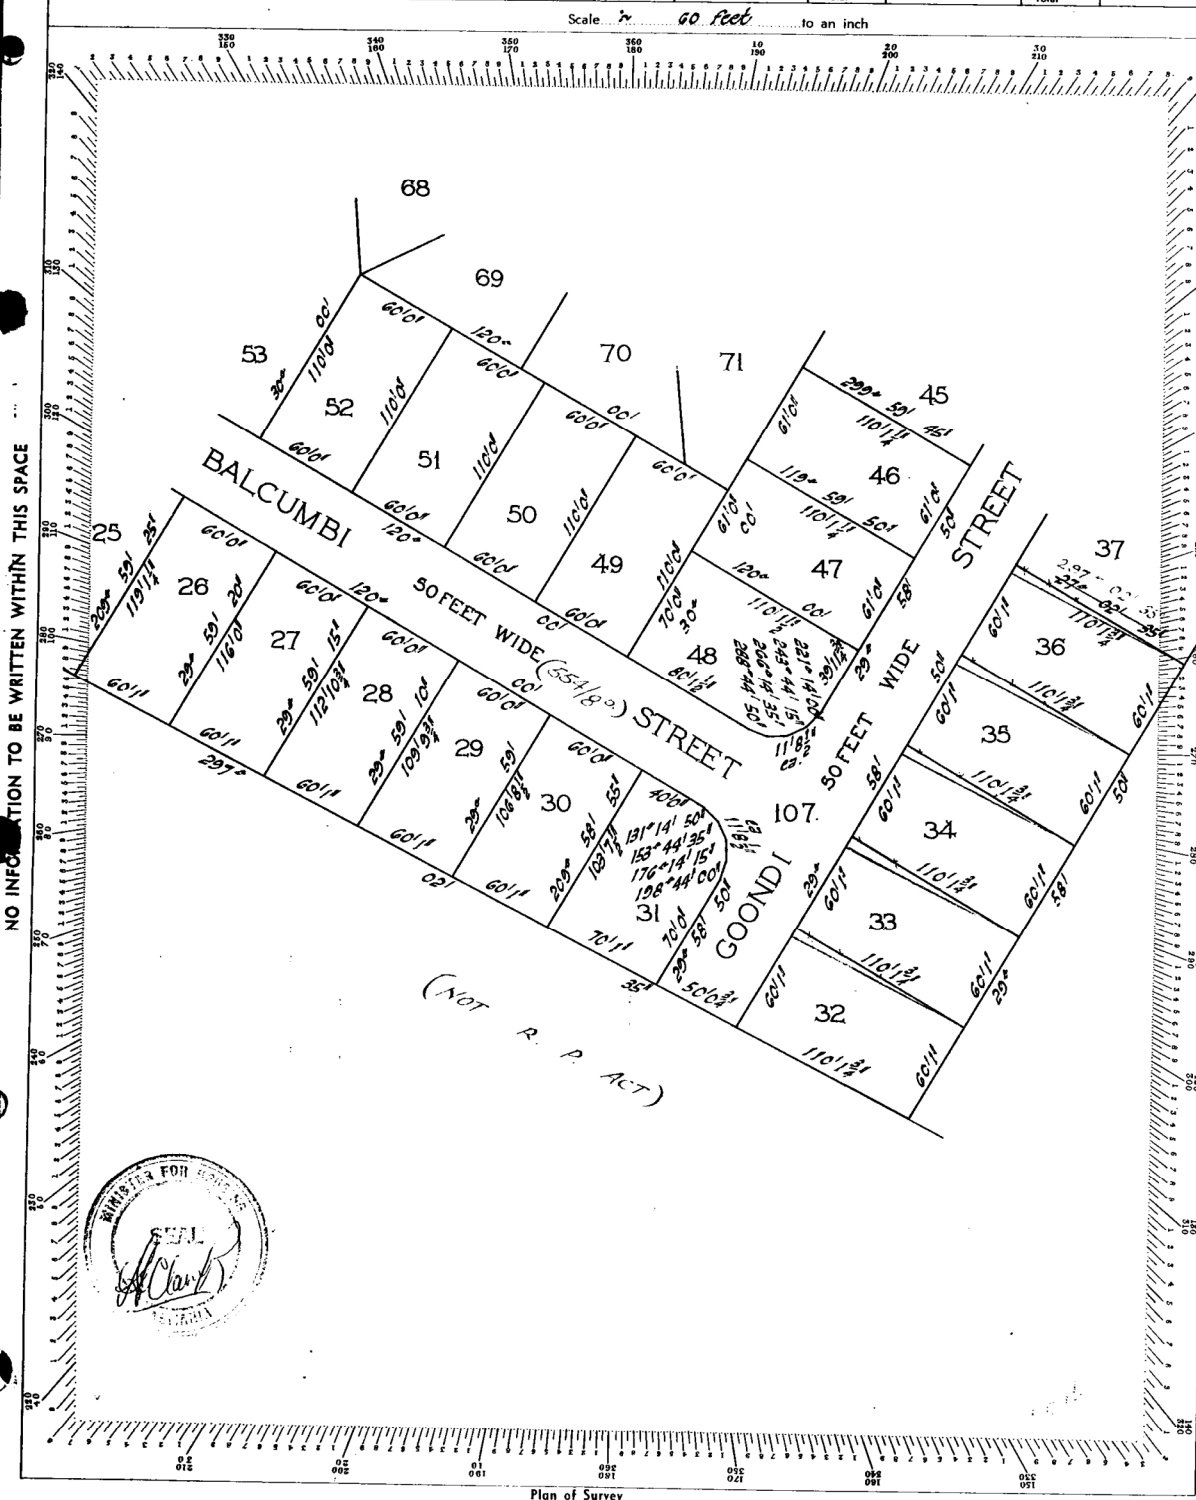

SEARCH OF TORRENS TITLE

VOLUME 55751	FOLIO 40
EDITION 3	DATE OF ISSUE 24-Mar-2009

SEARCH DATE : 04-Sep-2025

SEARCH TIME : 12.19 PM

DESCRIPTION OF LAND

City of CLARENCE

Lot 40 on Sealed Plan 55751 (formerly being SP2476)

Derivation : Part of 152 Acres Gtd. to John Orson Oldfield

McArdell

Prior CT 2796/46

SCHEDULE 1

B656669 C896272 ROMAN CATHOLIC CHURCH TRUST CORPORATION OF
THE ARCHDIOCESE OF HOBART Registered 24-Mar-2009 at
noon

SCHEDULE 2

Reservations and conditions in the Crown Grant if any

UNREGISTERED DEALINGS AND NOTATIONS


No unregistered dealings or other notations

Owner <u>Director of Housing Inc.</u>		PLAN OF SURVEY <u>P2531</u>		Registered Number
Title Reference <u>2402 35.1.1</u>		of land situated in the <u>3.3414</u>		S.P.2476
Areas of Parcels		TOWN OF WARRANE		Filed by:
Lot	Area	Lot	Area	on <u>20/6/69</u> at <u>3.1</u>
				Receipt No. <u>011</u>
				Receiving Clerk
				Effective from <u>19/7/69</u>
				<u>Wortham</u>
				Recorder of Titles / Registrar of Deeds
Total		Scale <u>1/160 feet</u> to an inch		


REGISTERED NUMBER


55751


NO INFORMATION TO BE WRITTEN WITHIN THIS SPACE

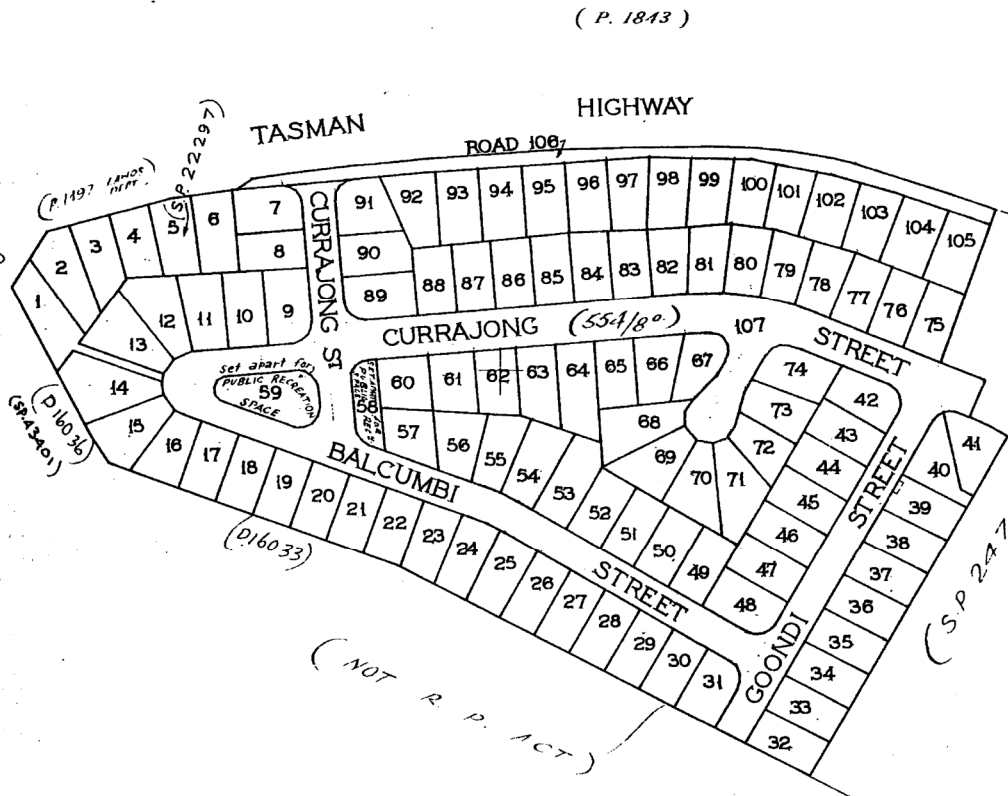


Plan of Survey

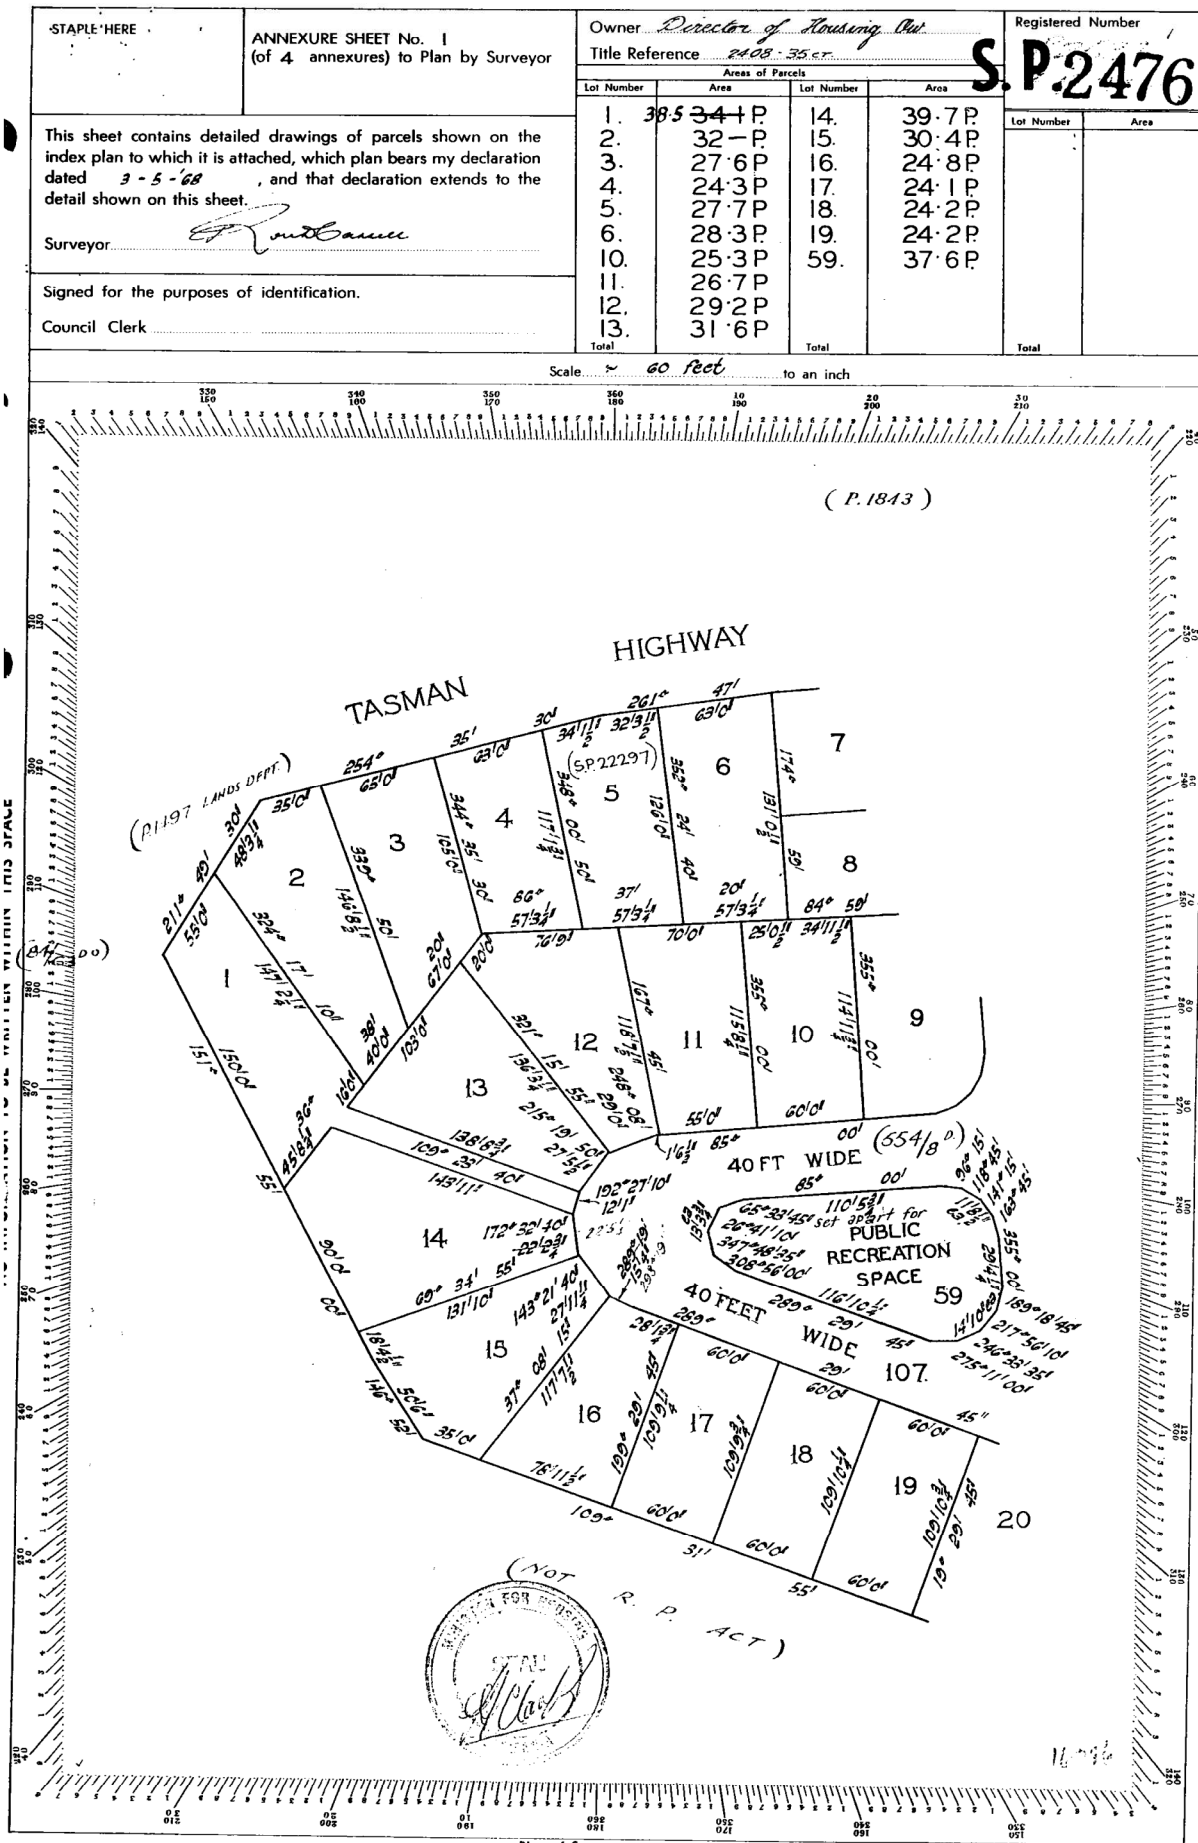

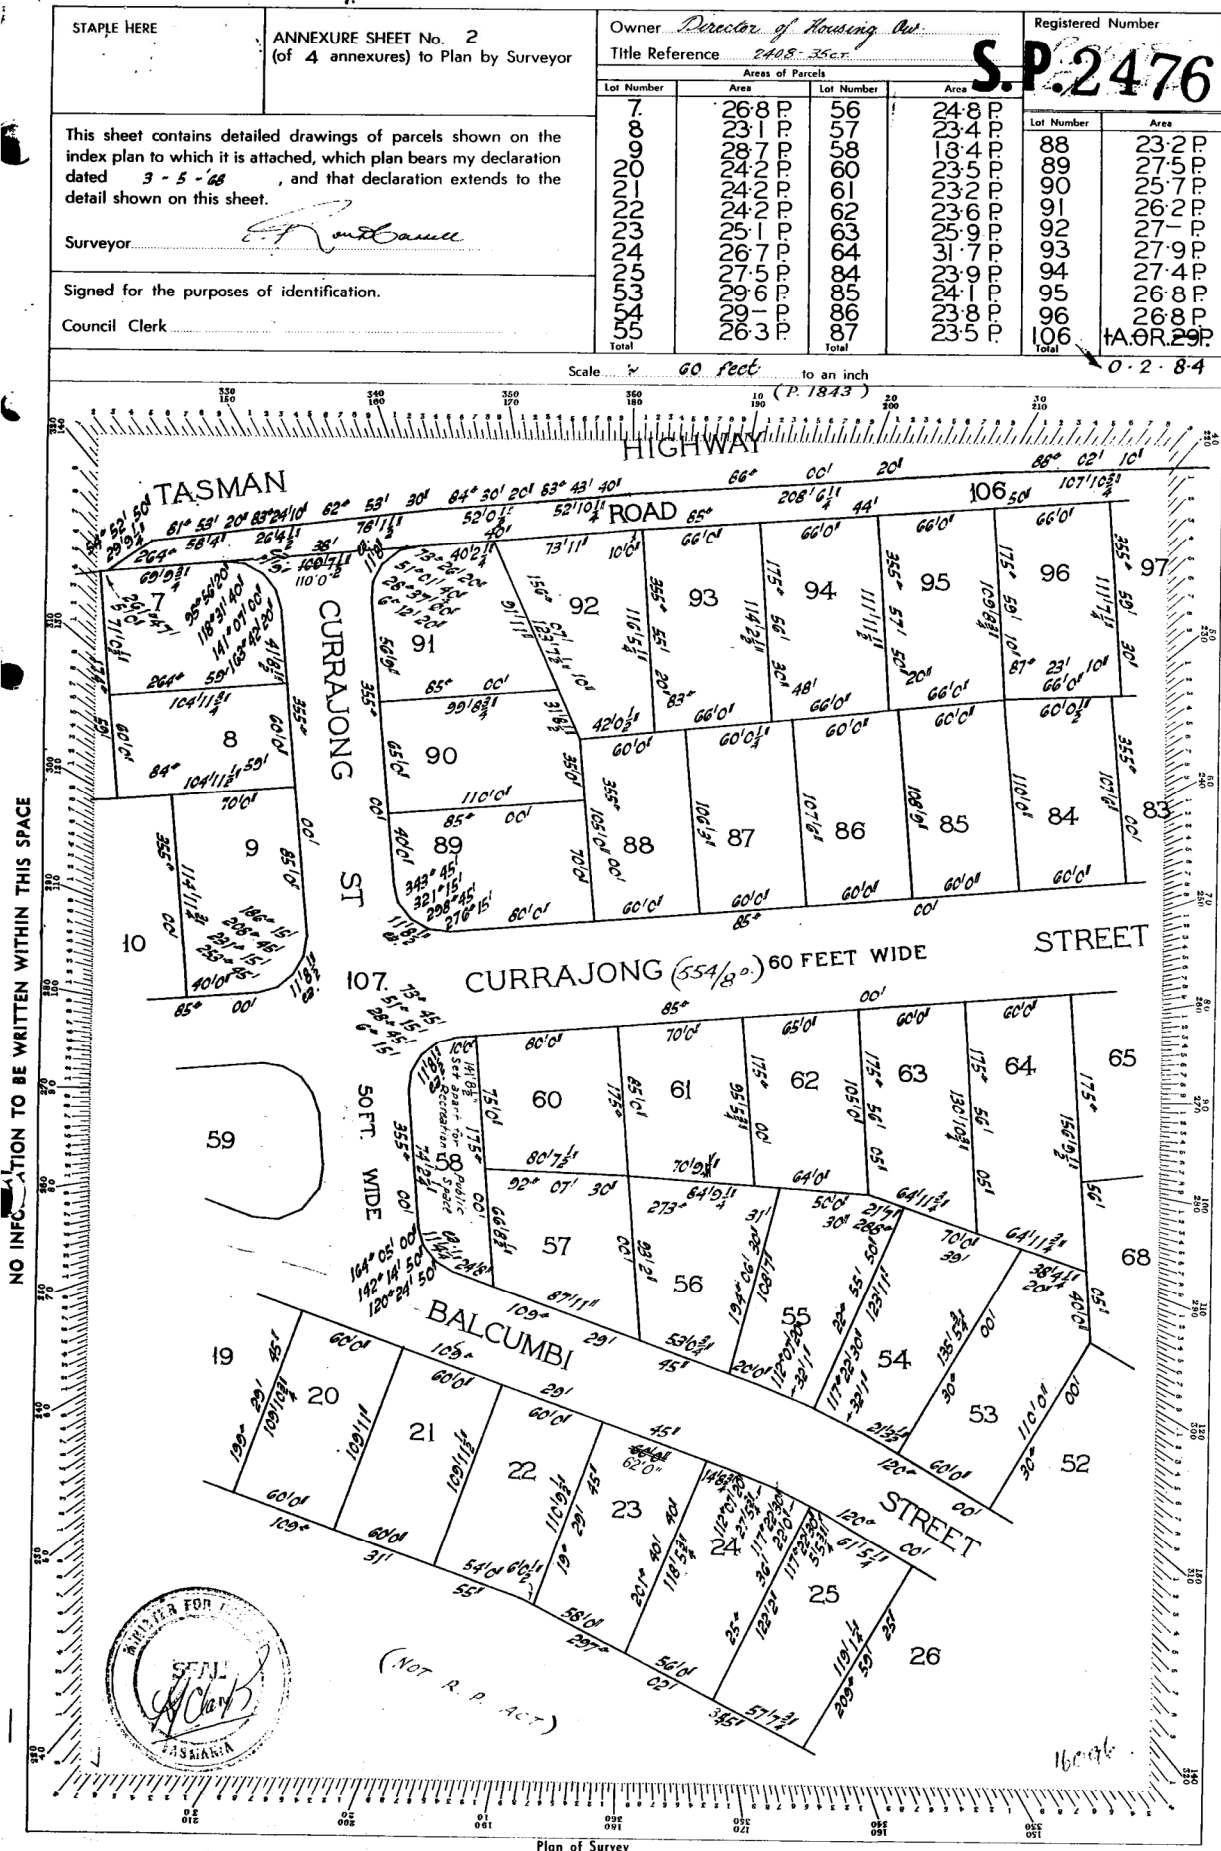

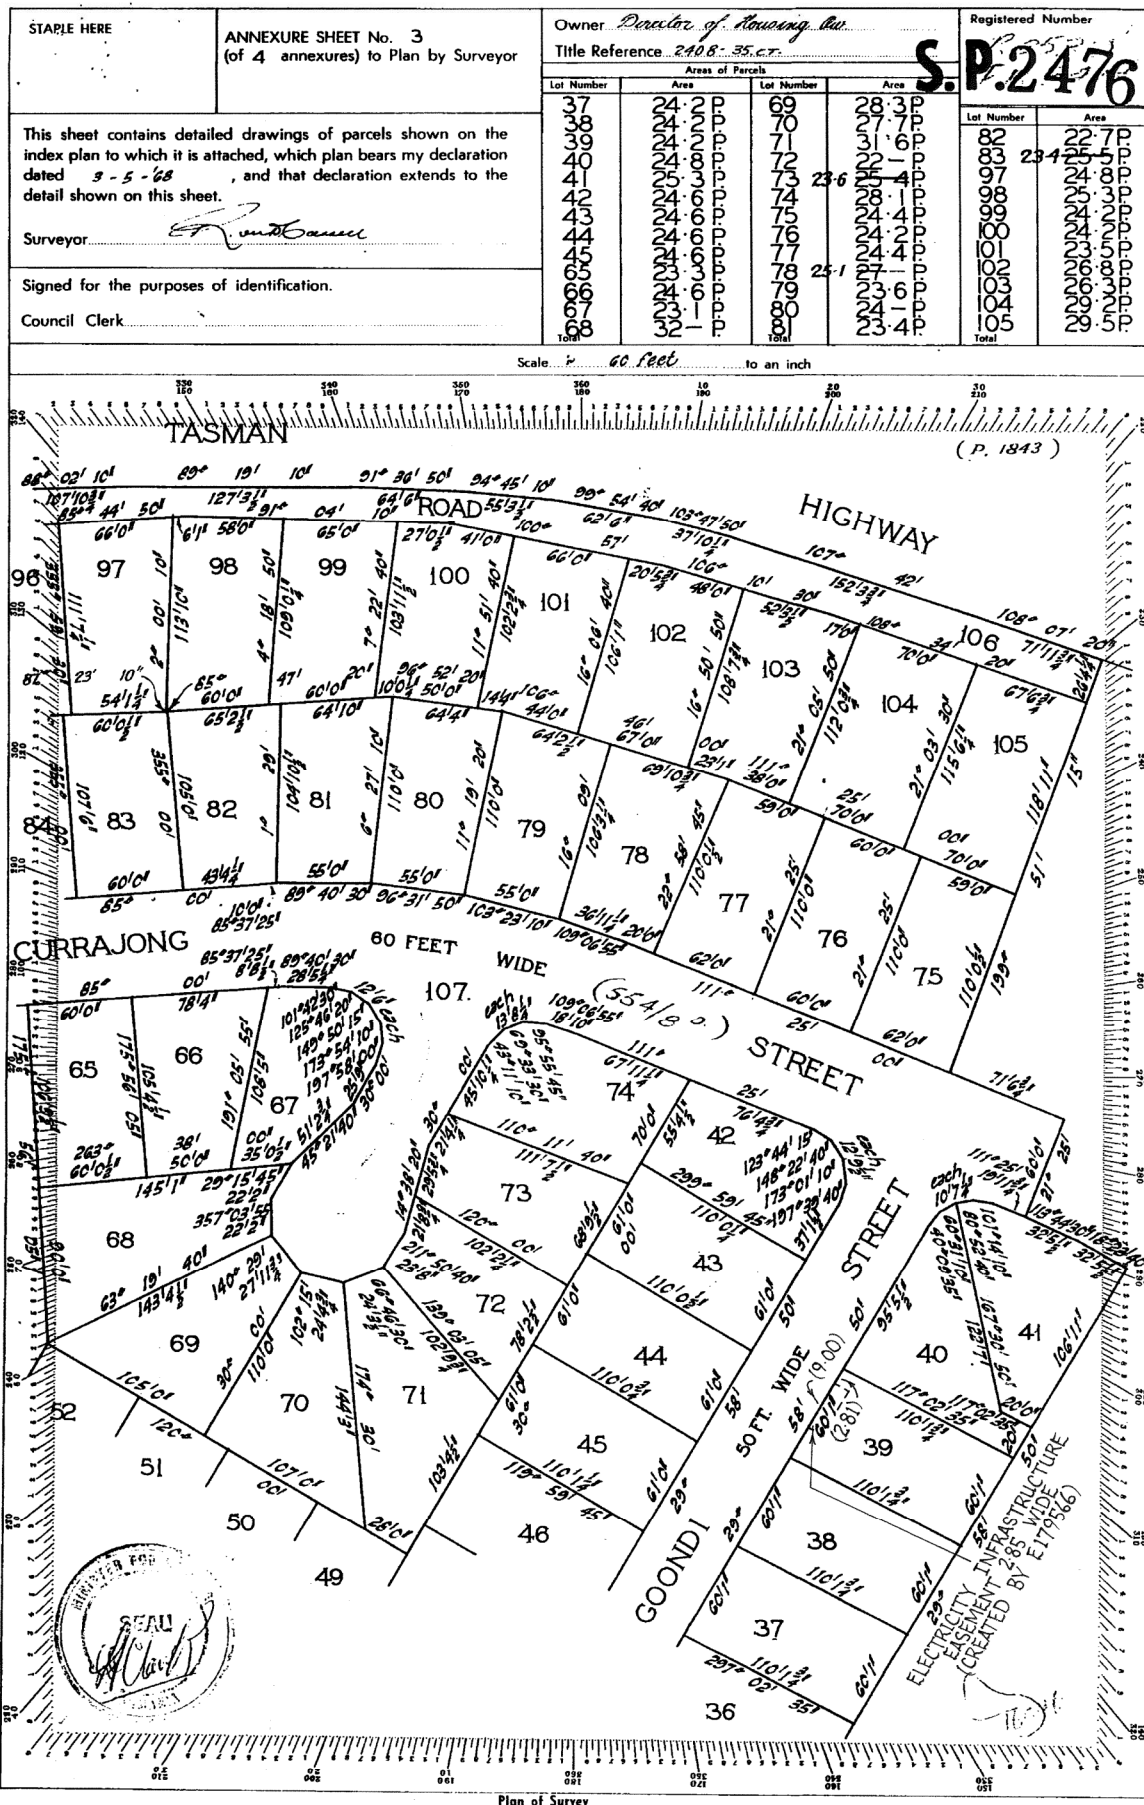

STAPLE HERE	ANNEXURE SHEET No. 4 (of 4 annexures) to Plan by Surveyor	Owner <u>Director of Housing</u>		Registered Number S.P. 2476	
		Title Reference <u>2488-35cr</u>			
		Area of Parcels			
		Lot Number	Area	Lot Number	Area
This sheet contains detailed drawings of parcels shown on the index plan to which it is attached, which plan bears my declaration dated <u>3-5-68</u> , and that declaration extends to the detail shown on this sheet.		26	25-9P	46	24-6P
		27	25-2P	47	24-6P
		28	24-5P	48	27-5P
		29	23-8P	49	24-2P
		30	23-1P	50	24-2P
		31	25-3P	51	24-2P
		32	24-2P	52	24-2P
		33	24-2P	107	4-1-15 ⁸ / ₁₀
		34	24-2P		
		35	24-2P		
		36	24-2P		
		Total		Total	
		Surveyor <u>[Signature]</u>		Lot Number	
Signed for the purposes of identification.					
Council Clerk					
		Total			

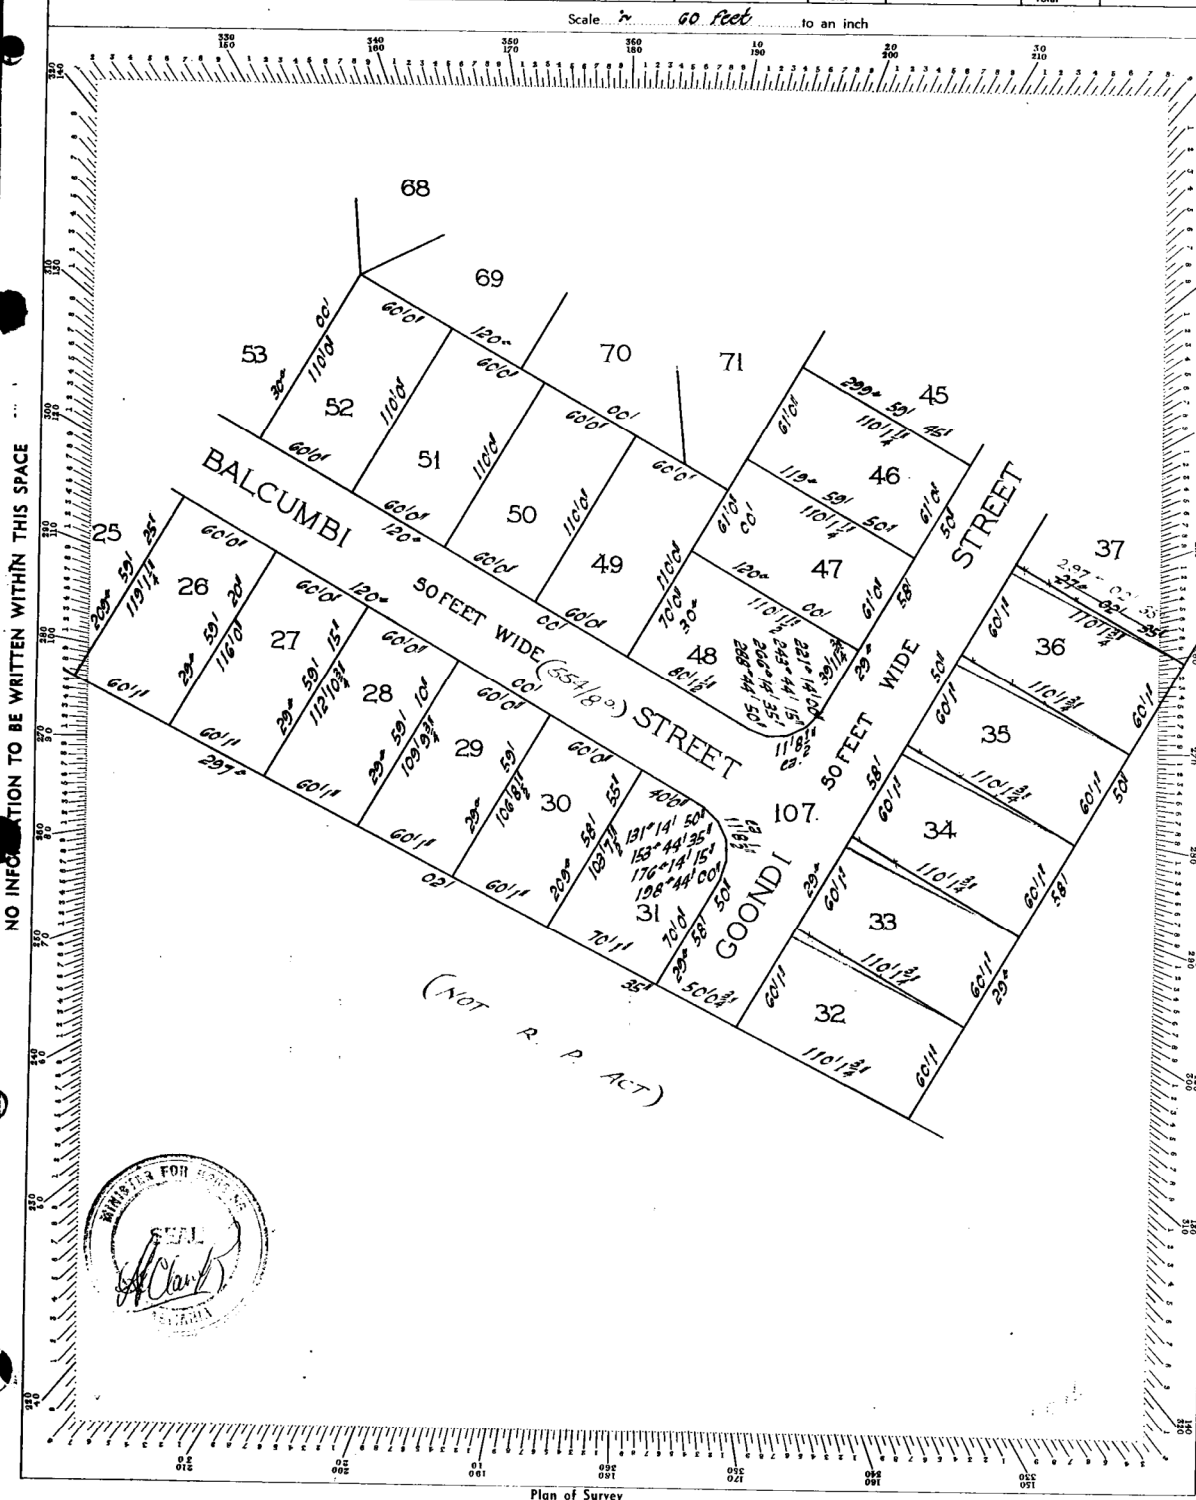

SEARCH OF TORRENS TITLE

VOLUME 55751	FOLIO 41
EDITION 3	DATE OF ISSUE 24-Mar-2009

SEARCH DATE : 04-Sep-2025

SEARCH TIME : 12.20 PM

DESCRIPTION OF LAND

City of CLARENCE

Lot 41 on Sealed Plan 55751 (formerly being SP2476)

Derivation : Part of 152 Acres Gtd. to John Orson Oldfield

McArdell

Prior CT 2796/55

SCHEDULE 1


B656669 C896272 ROMAN CATHOLIC CHURCH TRUST CORPORATION OF
THE ARCHDIOCESE OF HOBART Registered 24-Mar-2009 at
noon

SCHEDULE 2

Reservations and conditions in the Crown Grant if any

UNREGISTERED DEALINGS AND NOTATIONS

No unregistered dealings or other notations

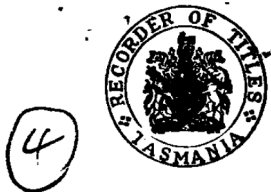

SCHEDULE OF EASEMENTS

PLAN NO.

SP 2474

NOTE:—The Town Clerk or Council Clerk must sign the certificate on the back page for the purpose of identification.

The Schedule must be signed by the owners and mortgagees of the land affected. Signatures should be attested.

No easements, profits a prender, or covenants are created to benefit or burden any lots shown on the plan.

The Director of Housing
Registered proprietor of
the land shown on the
plan in the presence of :

Handwritten signature gp.

I hereby certify that this and the preceding 5 sheets comprise a full and correct photographic copy of Sealed Plan No. S.P. 2474

Handwritten signature
Recorder of Titles

Date 19-12-69

Tasmania

This is the schedule of easements attached to the plan of..... **MORNINGTON**.....
SUBDIVISION (REG. No. 2474).....comprising part of the land in
.....
(Insert Title Reference)

Sealed by on19.....

.....
Council Clerk/Town Clerk



(4)

SCHEDULE OF EASEMENTS**PLAN NO.**

SP 2476


NOTE:—The Town Clerk or Council Clerk must sign the certificate on the back page for the purpose of identification.

The Schedule must be signed by the owners and mortgagees of the land affected. Signatures should be attested.

No easements, profits a prendre, or covenants are created to benefit or burden any lots shown on the plan.



The Director of Housing
Registered proprietor of
the land shown on the
plan in the presence of

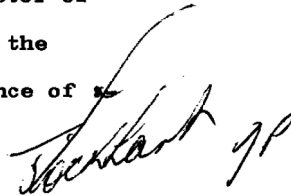

]

]

This is the schedule of easements attached to the plan of MORNINGTON
SUBDIVISION (REG. No. 2476) comprising part of the land in
(Insert Title Reference)
 Sealed by on 19.....

.....
Council Clerk/Town Clerk

TASMANIAN LAND TITLES OFFICE

Transfer

Section 58 Land Titles Act 1980.



E179566

THE TRANSFEROR for the consideration specified below (receipt of which from the transferee is hereby acknowledged) HEREBY TRANSFERS to the TRANSFeree the estate and interest specified in the land described hereunder subject to the mortgages and encumbrances registered thereon including any created by dealings lodged for registration before the lodging of this transfer.

DESCRIPTION OF LAND				
Folio of the Register				If subject to existing mortgages - list here If part of land - describe part If easement created- describe easement
Volume	Folio	Volume	Folio	
55751	39			Easement over portion of the said land hereinafter described


Estate and Interest: **A Electricity Infrastructure Easement with the benefit of a restriction as to user of land fully set forth in the annexure hereto**

Transferor: **ROMAN CATHOLIC CHURCH TRUST CORPORATION OF THE ARCHDIOCESE OF HOBART**

Transferee: **TASMANIAN NETWORKS PTY LTD (ACN 167 357 299) Registered Office located at 7 Maria Street, Lenah Valley in Tasmania**

Consideration: **ONE DOLLAR (\$1.00)**

Dated this28..... day ofJune..... 2019.....

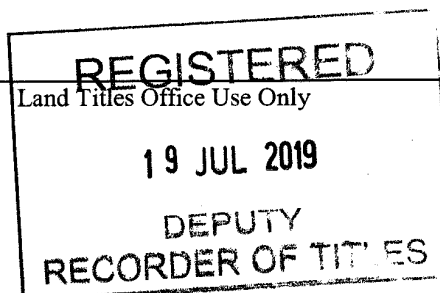

T Version 1

DUTIES ACT 2001-TAS LICENCE 21736	
Document Number	3151483-362
Document Code	28/06/2019
Lodgement Date	28/06/2019
Consideration	\$1.00
Duty	\$0.00
Interest	\$0.00
Initials	JMB

Stamp Duty

THE BACK OF THIS FORM MUST NOT BE USED


**ELECTRICITY INFRASTRUCTURE EASEMENT WITH THE BENEFIT OF A RESTRICTION
AS TO USER OF LAND MEANS:**

FIRSTLY all the full and free right and liberty for Tasmanian Networks Pty Ltd and its successors and its and their servants agents and contractors (hereinafter called "TasNetworks") at all times hereafter:

- a) **TO** maintain, lay, erect and install anything used for, or in connection with the generation, transmission or distribution of electricity including powerlines (overhead or underground), substations for converting electricity, substations for transforming or controlling electricity and equipment for metering, monitoring or controlling electricity (hereinafter called "electricity infrastructure") of such materials and type as TasNetworks may determine above, on or under the land respectively marked "ELECTRICITY INFRASTRUCTURE EASEMENT 2.85 WIDE" on the Easement Plan annexed (hereinafter called the "servient land");
- b) **TO** enter into and upon the servient land for the purpose of examining, operating, maintaining, repairing, modifying, adding to or replacing electricity infrastructure without doing unnecessary damage to the said servient land and making good all damage occasioned thereby;
- c) **TO** erect fencing, signs, barriers or other protective structures upon the servient land if in the opinion of TasNetworks these are necessary for reasons of safety;
- d) **TO** cause or permit electrical energy to flow or be transmitted or distributed through the said electricity infrastructure;
- e) **TO** enter into and upon the servient land for all or any of the above purposes with or without all necessary plant equipment and machinery and the means of transporting the same and if necessary to cross the remainder of the said land in consultation with the registered proprietor/s for the purpose of access and regress to and from the servient land;
- f) **NOTHING** herein contained shall prevent the registered proprietor/s for themselves and their successors in title from using the servient land **PROVIDED THAT** such use does not derogate from this grant or, in the opinion of TasNetworks compromise the safe operation of TasNetworks electricity infrastructure located on, above or under the servient land.

SECONDLY the benefit of a covenant for TasNetworks and its successors with the registered proprietor/s for themselves and their successors in title of the servient land not to erect any buildings or place any structures, objects, or vegetation within the said easement without the prior written consent of TasNetworks to the intent that the burden of the covenant may run with and bind the servient land and every part thereof and that the benefit thereof may be annexed to the easement hereinbefore described.

SIGNED by the Transferor

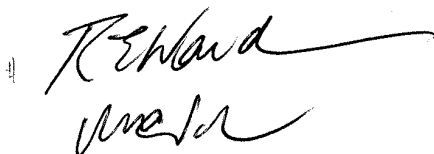

NOTE:- Every annexed page shall be signed by the parties to the dealing, or where the party is a corporate body, be signed by the persons who have attested the affixing of the seal of that body to the dealing.

Version 1

THE BACK OF THIS PAGE MUST NOT BE USED



The Common Seal of the ROMAN CATHOLIC CHURCH TRUST CORPORATION OF THE
ARCHDIOCESE OF HOBART was hereunto affixed in the presence of:

R. E. Ward

Signature

RONALD EDWIN WARD

Print Full Name

Trustee

M. J. Tade

Signature

MICHAEL JAMES TADE

Print Full Name

Trustee

EASEMENT PLAN

F.R.: 55751/39
JOB : P514588_02ANNEXURE
PAGE

SCALE 1:150

GOONDI STREET

18.31 CT (9.00)
ELECTRICITY INFRASTRUCTURE IN
EASEMENT 2.85 WIDE
9.00 (2.81)
2.85

(P55751)
(P2536L0)
(SP2476)LOT 39
612m²
(P55751)
(P2536L0)
(SP2476)(P55751)
(P2536L0)
(SP2476)

Signature of Parties to the Dealing

OWNER: ROMAN CATHOLIC CHURCH TRUST CORPORATION OF THE ARCHDIOCESE OF HOBART

PLAN OF SUBDIVISION

NOTES: This plan has been prepared only for the purpose of obtaining subdivision approval from the Council and the information shown hereon should be used for no other purpose. All measurements and areas are subject to final survey. Entire site is subject to the Airport obstacle limitation area. This isn't shown for plan clarity.

The Titles shown on this plan are to be consolidated into 1 parcel of 3.6823ha.

[illegible]