



DEVELOPMENT APPLICATION

PDPLANPMTD-2026/063140

PROPOSAL: Awning addition over existing deck (Single Dwelling)

LOCATION: 3 Kaoota Road, Rose Bay

RELEVANT PLANNING SCHEME: Tasmanian Planning Scheme - Clarence

ADVERTISING EXPIRY DATE: 21/09/2026

The relevant plans and documents can be inspected at the Council offices, 38 Bligh Street, Rosny Park, during normal office hours until 21/09/2026. In addition to legislative requirements, plans and documents can also be viewed at www.ccc.tas.gov.au during these times.

Any person may make representations about the application to the Chief Executive Officer, by writing to PO Box 96, Rosny Park, 7018 or by electronic mail to clarence@ccc.tas.gov.au. Representations must be received by Council on or before 21/09/2026.

To enable Council to contact you if necessary, would you please also include a day time contact number in any correspondence you may forward.

Any personal information submitted is covered by Council's privacy policy, available at www.ccc.tas.gov.au or at the Council offices.

Clarence City Council

APPLICATION FOR DEVELOPMENT / USE OR SUBDIVISION

The personal information on this form is required by Council for the development of land under the Land Use Planning and Approvals Act 1993. We will only use your personal information for this and other related purposes. If this information is not provided, we may not be able to deal with this matter. You may access and/or amend your personal information at any time. How we use this information is explained in our **Privacy Policy**, which is available at www.ccc.tas.gov.au or at Council offices.

Proposal:

Awning addition over existing deck

Location:

Address 3 Kaoota Road

Suburb/Town Rose Bay Postcode 7015

Current
Owners/s:

Applicant:

Personal Information Removed

Tax Invoice for
application fees to
be in the name of:
(if different from
applicant)

Is the property on the Tasmanian Heritage Register?

Yes

☐

No

☒

(if yes, we recommend you discuss your proposal with Heritage Tasmania prior to lodgement as exemptions may apply which may save you time on your proposal)

If you had pre-application discussions with a Council Officer, please give their name

N/A

Current Use of Site:

Residential

Does the proposal involve land administered or owned by the Crown or Council?

Yes

☐

No

☒

Declaration:

- *I have read the Certificate of Title and Schedule of Easements for the land and am satisfied that this application is not prevented by any restrictions, easements or covenants.*
- *I authorise the provision of a copy of any documents relating to this application to any person for the purposes of assessment or public consultation. I agree to arrange for the permission of the copyright owner of any part of this application to be obtained. I have arranged permission for Council's representatives to enter the land to assess this application*
- *I declare that, in accordance with Section 52 of the Land Use Planning and Approvals Act 1993, that I have notified the owner of the intention to make this application. Where the subject property is owned or controlled by Council or the Crown, their signed consent is attached. Where the application is submitted under Section 43A, the owner's consent is attached.*
- *I declare that the information in this declaration is true and correct.*

Acknowledgement:

- *I acknowledge that the documentation submitted in support of my application will become a public record held by Council and may be reproduced by Council in both electronic and hard copy format in order to facilitate the assessment process; for display purposes during public consultation; and to fulfil its statutory obligations. I further acknowledge that following determination of my application, Council will store documentation relating to my application in electronic format only.*

Applicant's
Signature:

Personal Information Removed

**PLEASE REFER TO THE DEVELOPMENT/USE AND SUBDIVISION CHECKLIST
ON THE FOLLOWING PAGES TO DETERMINE WHAT DOCUMENTATION MUST
BE SUBMITTED WITH YOUR APPLICATION.**

Documentation required:

1. **MANDATORY DOCUMENTATION**

This information is required for the application to be valid. An application lodged without these items is unable to proceed.

- ☐ Details of the location of the proposed use or development.
- ☐ A copy of the current Certificate of Title, Sealed Plan, Plan or Diagram and Schedule of Easements and other restrictions for each parcel of land on which the use or development is proposed.
- ☐ Full description of the proposed use or development.
- ☐ Description of the proposed operation.
May include where appropriate: staff/student/customer numbers; operating hours; truck movements; and loading/unloading requirements; waste generation and disposal; equipment used; pollution, including noise, fumes, smoke or vibration and mitigation/management measures.
- ☐ Declaration the owner has been notified if the applicant is not the owner.
- ☐ Crown or Council consent (if publically-owned land).
- ☐ Any reports, plans or other information required by the relevant zone or code.
- ☐ Fees prescribed by the Council.

(please refer to <http://www.ccc.tas.gov.au/fees> or phone (03) 6217 9550 to determine applicable fees).

2. **ADDITIONAL DOCUMENTATION**

In addition to the mandatory information required above, Council may, to enable it to consider an application, request further information it considers necessary to ensure that the proposed use or development will comply with any relevant standards and purpose statements in the zone, codes or specific area plan, applicable to the use or development.

- ☐ **Site analysis plan and site plan**, including where relevant:
 - *Existing and proposed use(s) on site.*
 - *Boundaries and dimensions of the site.*
 - *Topography, including contours showing AHD levels and major site features.*
 - *Natural drainage lines, watercourses and wetlands on or adjacent to the site.*
 - *Soil type.*
 - *Vegetation types and distribution, and trees and vegetation to be removed.*
 - *Location and capacity of any existing services or easements on/to the site.*
 - *Existing pedestrian and vehicle access to the site.*
 - *Location of existing and proposed buildings on the site.*
 - *Location of existing adjoining properties, adjacent buildings and their uses.*
 - *Any natural hazards that may affect use or development on the site.*
 - *Proposed roads, driveways, car parking areas and footpaths within the site.*
 - *Any proposed open space, communal space, or facilities on the site.*
 - *Main utility service connection points and easements.*
 - *Proposed subdivision lot boundaries.*

Clarence City Council

DEVELOPMENT/USE OR SUBDIVISION CHECKLIST



- ☐ Where it is proposed to erect buildings, **detailed plans** with dimensions at a scale of 1:100 or 1:200 showing:
 - *Internal layout of each building on the site.*
 - *Private open space for each dwelling.*
 - *External storage spaces.*
 - *Car parking space location and layout.*
 - *Major elevations of every building to be erected.*
 - *Shadow diagrams of the proposed buildings and adjacent structures demonstrating the extent of shading of adjacent private open spaces and external windows of buildings on adjacent sites.*
 - *Relationship of the elevations to natural ground level, showing any proposed cut or fill.*
 - *Materials and colours to be used on rooves and external walls.*
- ☐ Where it is proposed to erect buildings, a plan of the proposed **landscaping** showing:
 - *Planting concepts.*
 - *Paving materials and drainage treatments and lighting for vehicle areas and footpaths.*
 - *Plantings proposed for screening from adjacent sites or public places.*
- ☐ Any additional reports, plans or other information required by the relevant zone or code.

This list is not comprehensive for all possible situations. If you require further information about what may be required as part of your application documentation, please contact Council's Planning Officers on (03) 6217 9550 who will be pleased to assist.

SEARCH OF TORRENS TITLE

VOLUME 73449	FOLIO 6
EDITION 4	DATE OF ISSUE 18-May-2022

SEARCH DATE : 16-Aug-2022

SEARCH TIME : 12.20 PM

DESCRIPTION OF LAND

City of CLARENCE

Lot 6 on Diagram 73449 (formerly being 170-33D)

Derivation : Por. of 970 Acres Gtd.to E.P. Wilson & Ors.

Prior CT 2371/51

SCHEDULE 1

M948743 TRANSFER to KANE SALTER and JACQUELINE GAY HARTNETT
Registered 18-May-2022 at 12.01 PM

SCHEDULE 2


Reservations and conditions in the Crown Grant if any
BENEFITING EASEMENT the full and free right of drainage and of
using all sewers and drains now or hereafter to be
made in or over the "Drainage Easement" on D. 73449
for the benefit of any existing or future buildings
on the land comprised herein with power at any time
upon giving previous reasonable notice to enter upon
Lot 2 on D. 73449 to connect up with make lay repair
cleanse and maintain any pipes or drains the person
or persons entering to make good all damage to the
surface occasioned thereby


112736 BOUNDARY FENCES CONDITION in Transfer

E302198 MORTGAGE to Westpac Banking Corporation Registered
18-May-2022 at 12.02 PM


UNREGISTERED DEALINGS AND NOTATIONS

No unregistered dealings or other notations

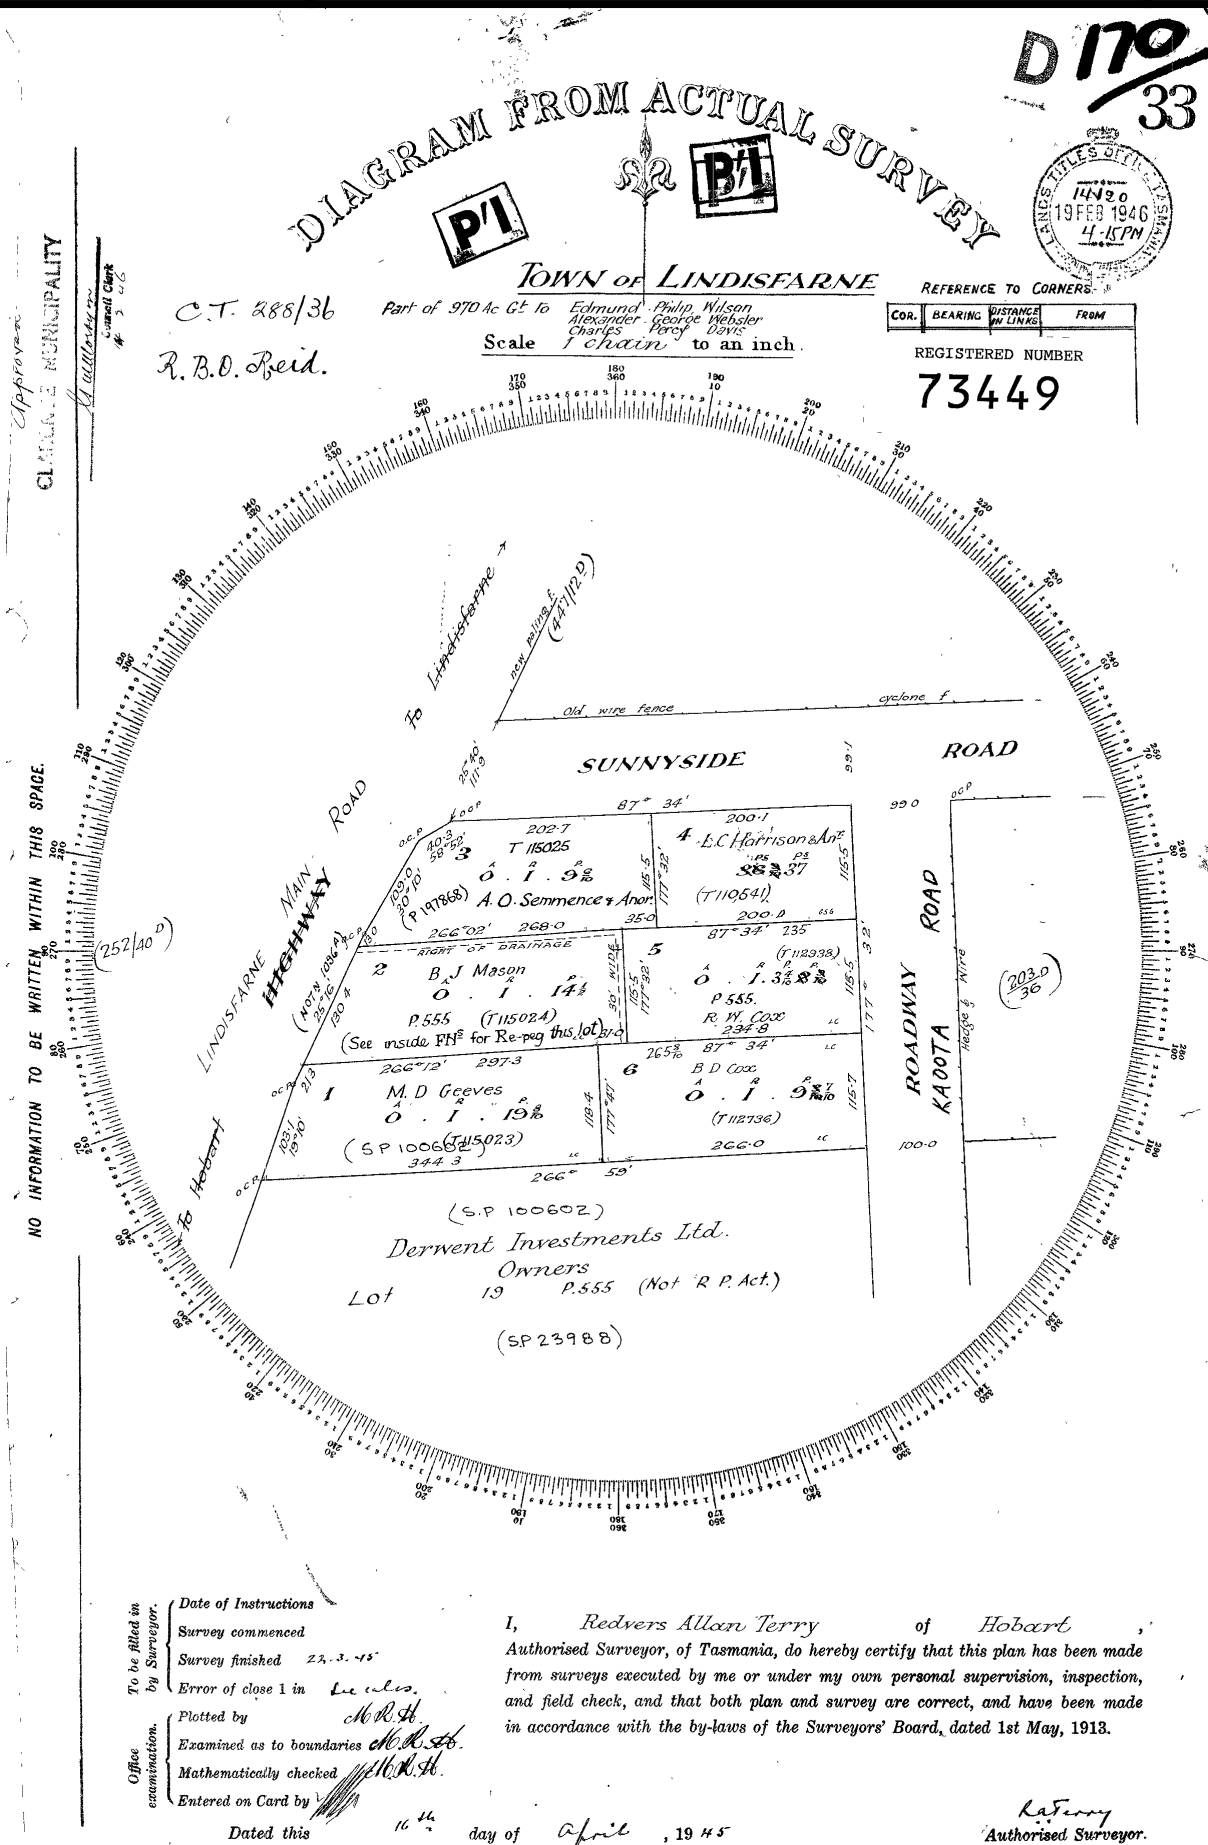


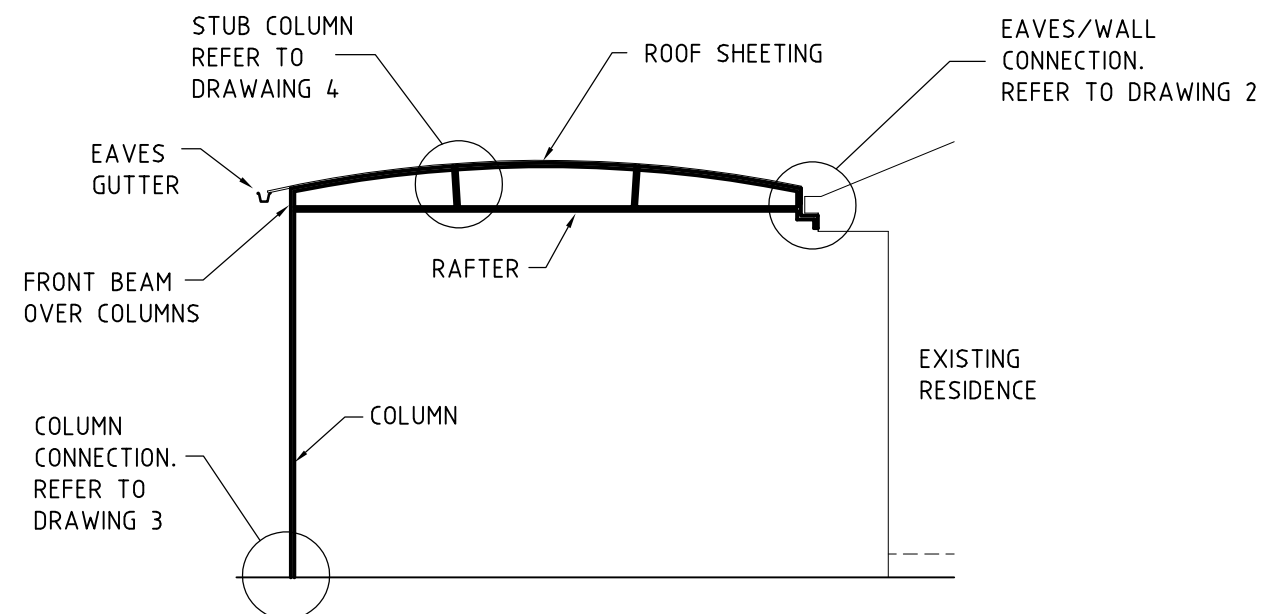


VAULTED ROOF - HORIZONTAL RAFTERS
SCALE 1:50

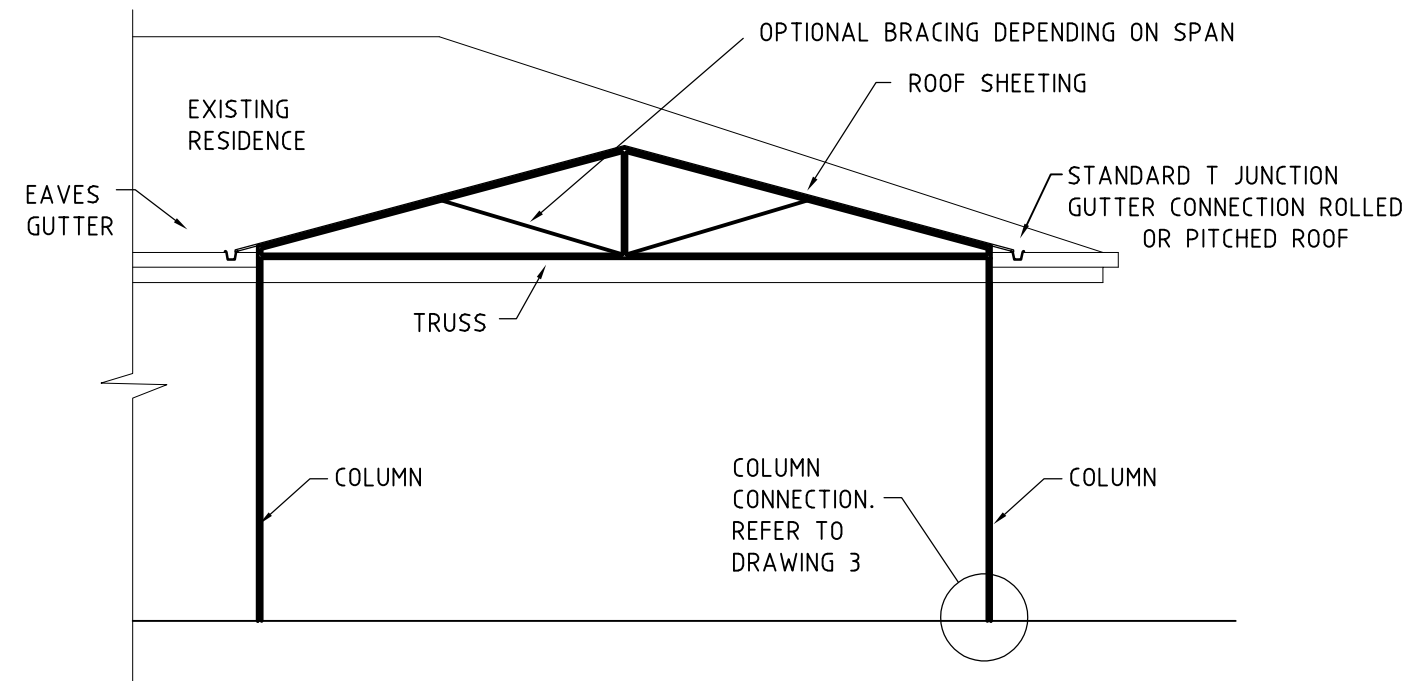

PITCHED ROOF - KING POST TRUSS
SCALE 1:50

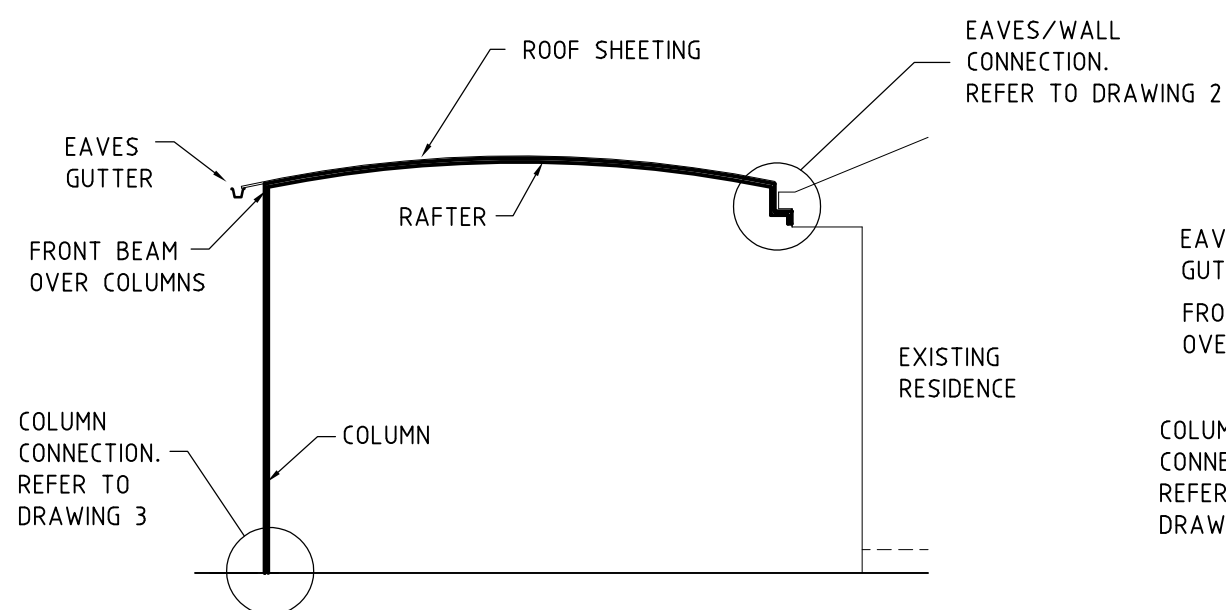

VAULTED ROOF - ROLLED RAFTERS
SCALE 1:50

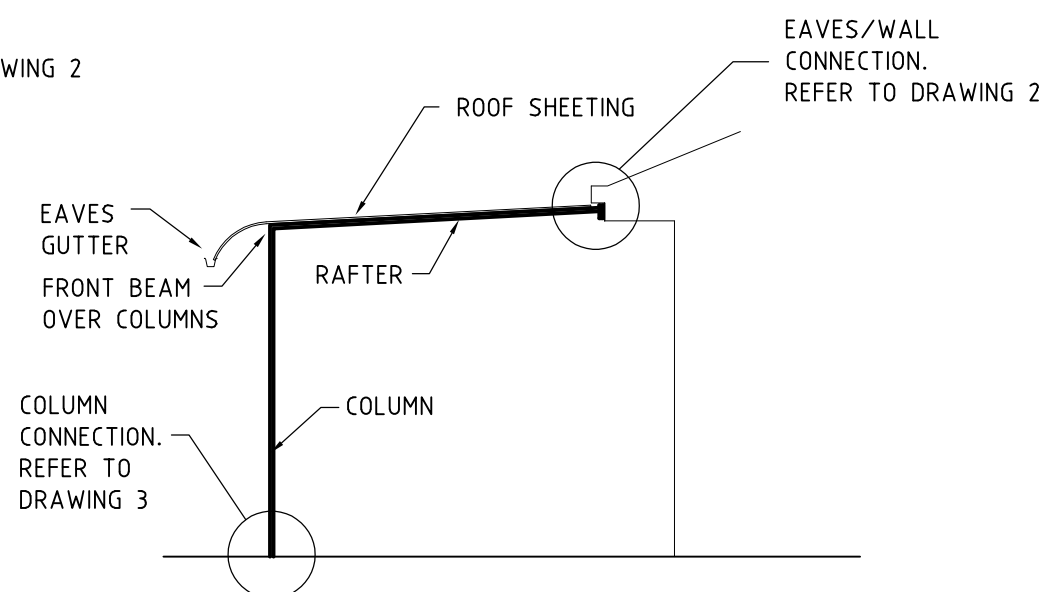

SKILLION ROOF
SCALE 1:50

GENERAL NOTES:


1. ALL JOINTS MADE WITH INTERNAL BRACKET SYSTEM FASTENED WITH 4 TEK SCREWS PER JOINT.
2. ALL ALUMINIUM TO AS1664
3. ALL ALUMINIUM TO BE POWDER COATED TO OWNERS SPECIFICATION.

NOTE:

DURING INSTALLATION, CONTRACTOR IS TO CHECK & CONFIRM THAT ROOF TRUSSES OR RAFTERS OR FRAMING HAVE BEEN INSTALLED AND TIED DOWN IN ACCORDANCE WITH AS1684-2010 RESIDENTIAL TIMBER FRAMED CONSTRUCTION.






NEW EAVES GUTTERS TO BE CONNECTED TO EXISTING STORMWATER SERVICES VIA DOWNPIPE OR RETURNED AND CONNECTED TO EXISTING EAVES GUTTER.

ELEVATIONS

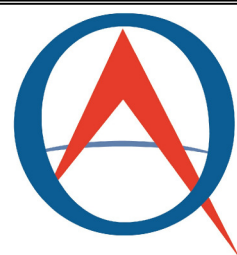

OPTIMO
AWNINGS
6 UNION STREET
LONGFORD TAS 7301

DRAWN	GOWLAND DRAFTING	
DATE	AUGUST 2017	
SCALE	AS NOTED	
DRAWING NO.	170608-1	0






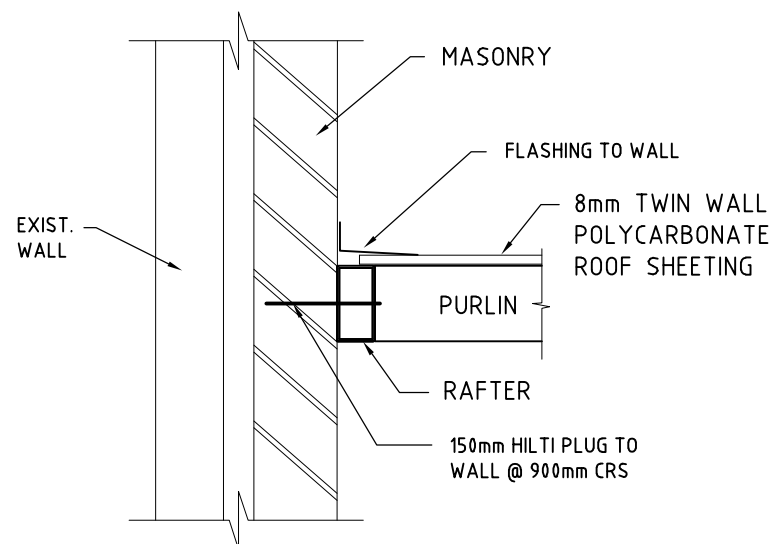
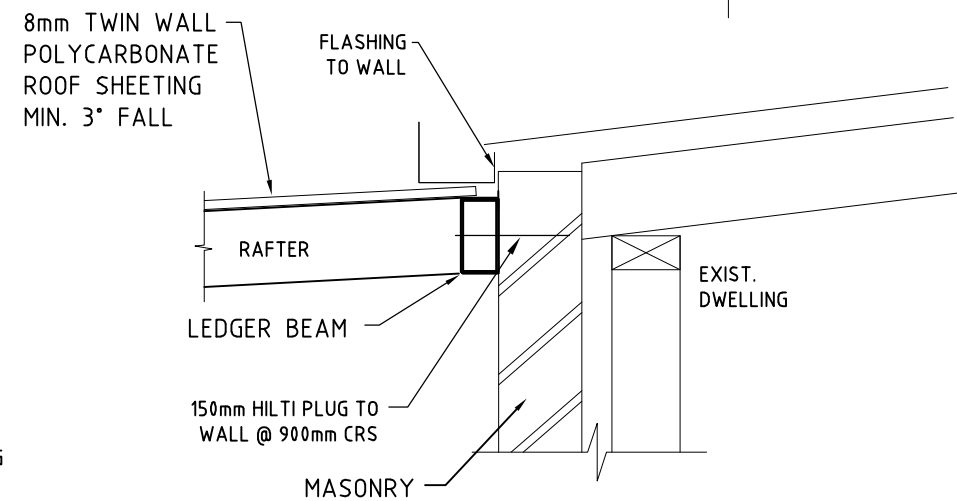
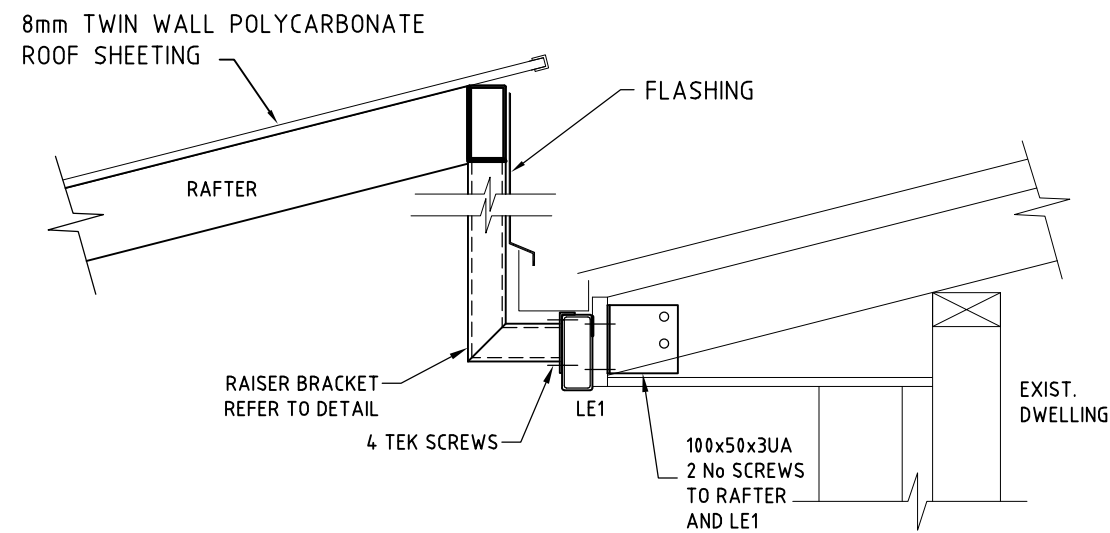
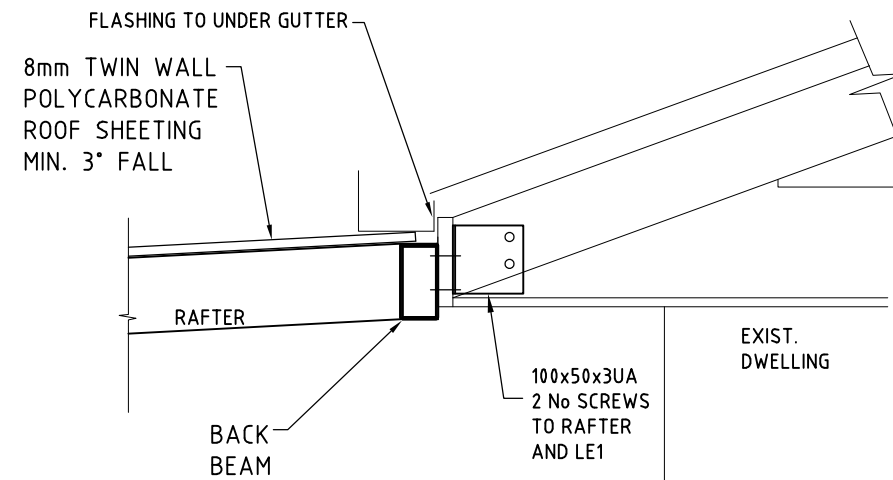
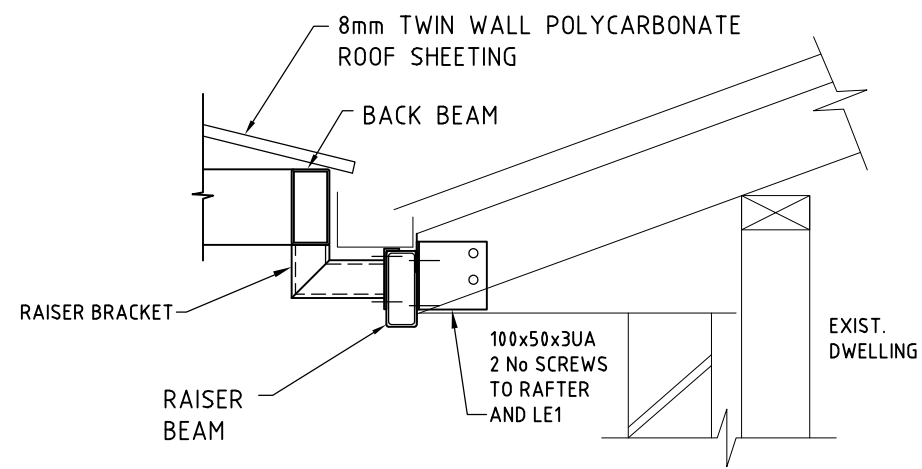


STANDARD DETAILS AWNING ROOF CONNECTIONS



OPTIMO
AWNINGS
6 UNION STREET
LONGFORD TAS 7301

DRAWN	GOWLAND DRAFTING	
DATE	AUGUST 2017	
SCALE	1:20	
DRAWING NO.	170608-2	0

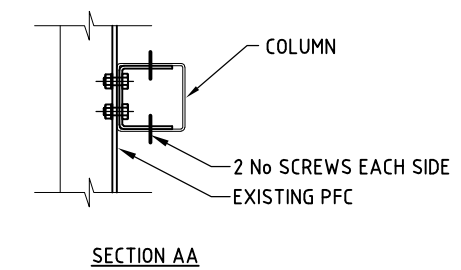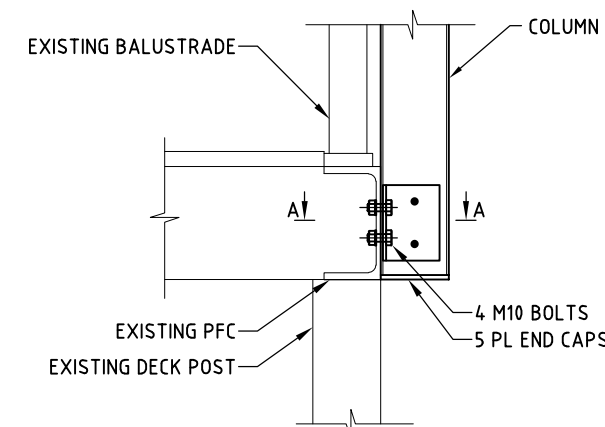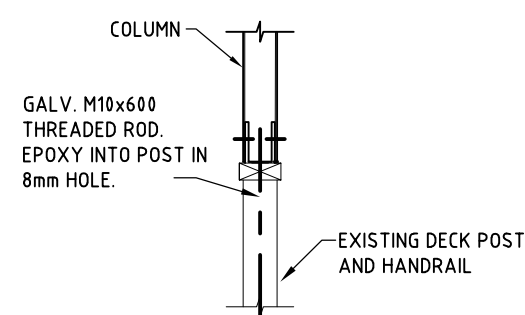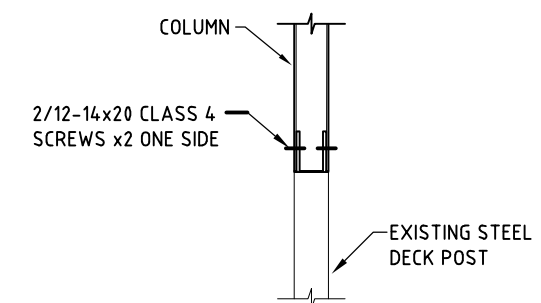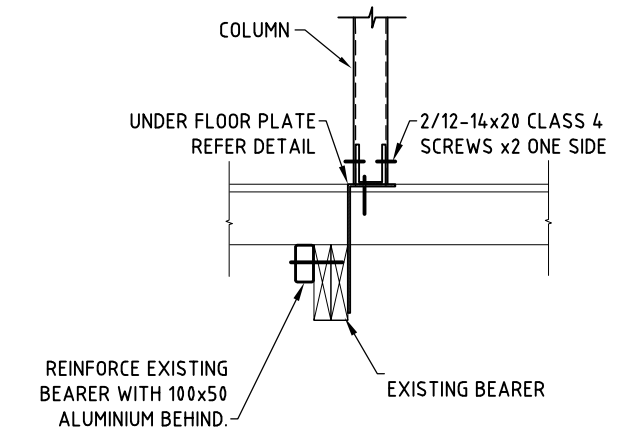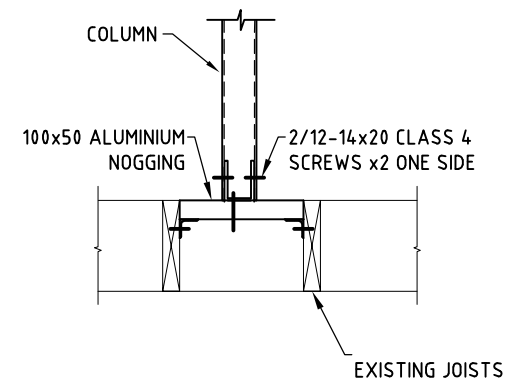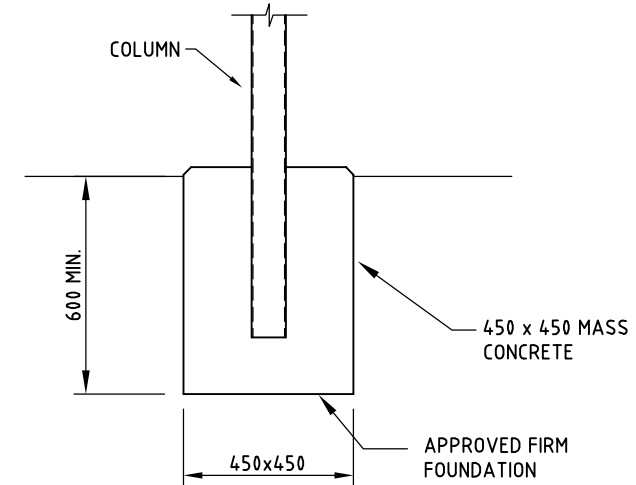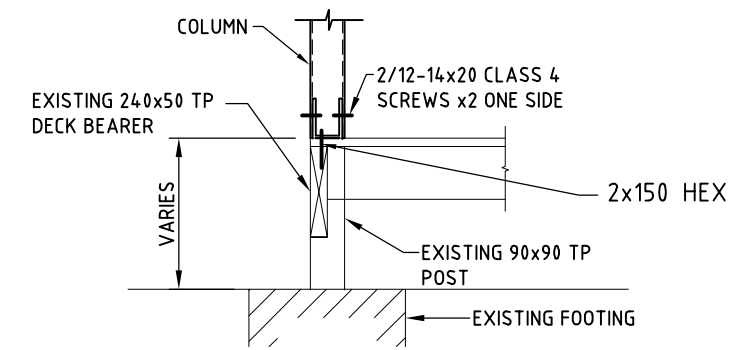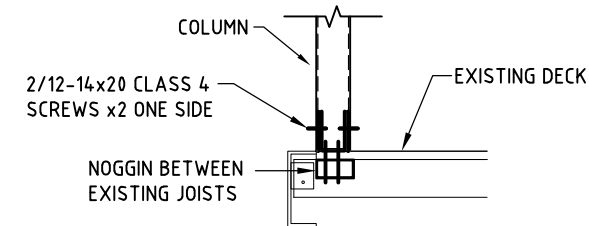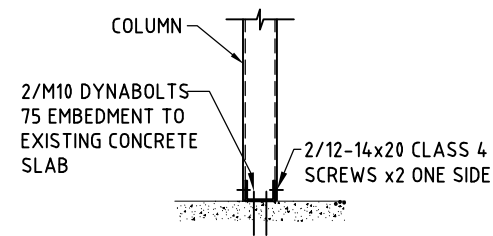


× SOME DETAILS CAN VARY DEPENDING ON SITE LAYOUT
 × SOME CUSTOM BUILD DESIGNS WILL VARY SOME JOINT CONNECTIONS
 × SOME LAYOUTS WILL VARY

STANDARD DETAILS AWNING COLUMN CONNECTIONS




OPTIMO
 AWNINGS
 6 UNION STREET
 LONGFORD TAS 7301




DRAWN	GOWLAND DRAFTING	
DATE	AUGUST 2017	
SCALE	AS NOTED	
DRAWING NO.	170608-3	0

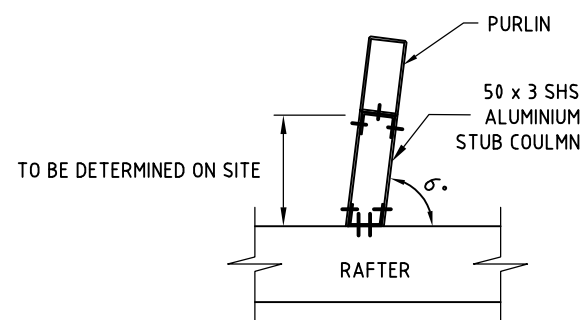


STUB COLUMN CONNECTION
SCALE 1:20

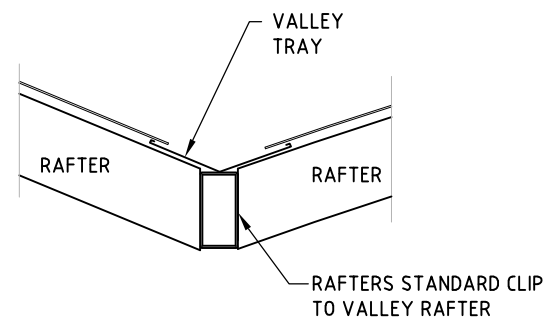



VALLEY BEAM CONNECTION
SCALE 1:20

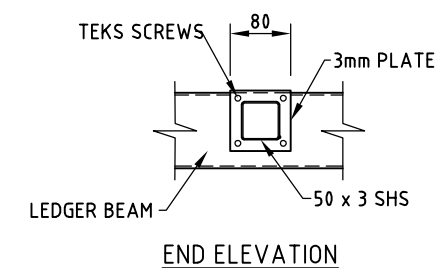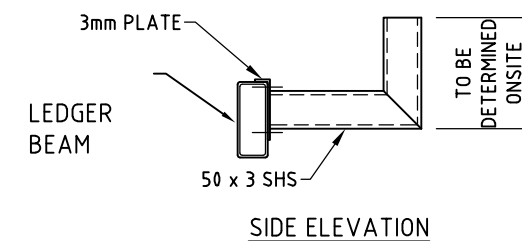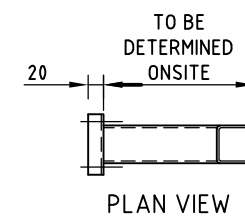


RAISER BRACKET DETAILS
SCALE 1:10

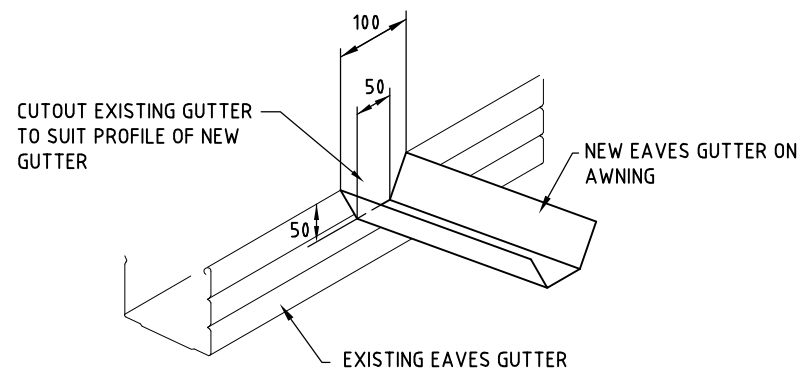


GUTTER CONNECTION
SCALE 1:10

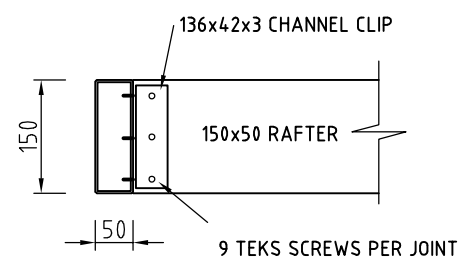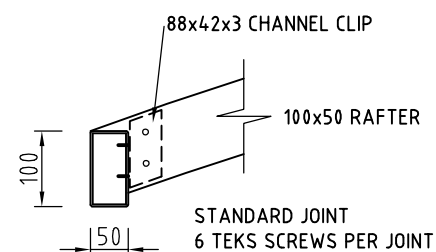

STANDARD CONNECTIONS
SCALE 1:10

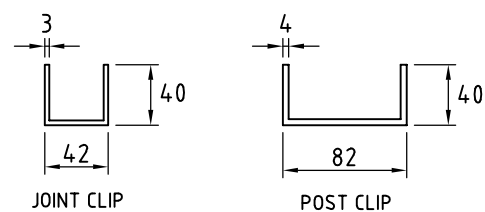


STANDARD CLIP MATERIAL
SCALE 1:5

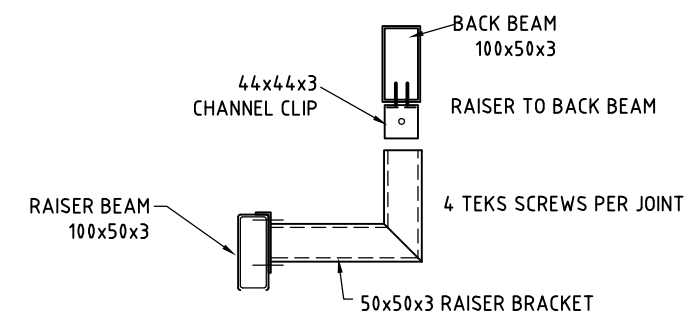


BACK BEAM TO RAISER BRACKET
SCALE 1:10

STANDARD DETAILS MISCELLANEOUS CONNECTIONS

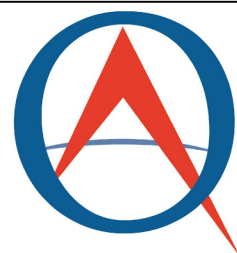


OPTIMO
AWNINGS
6 UNION STREET
LONGFORD TAS 7301



DRAWN	GOWLAND DRAFTING	
DATE	AUGUST 2017	
SCALE	AS NOTED	
DRAWING NO.	170608-4	0

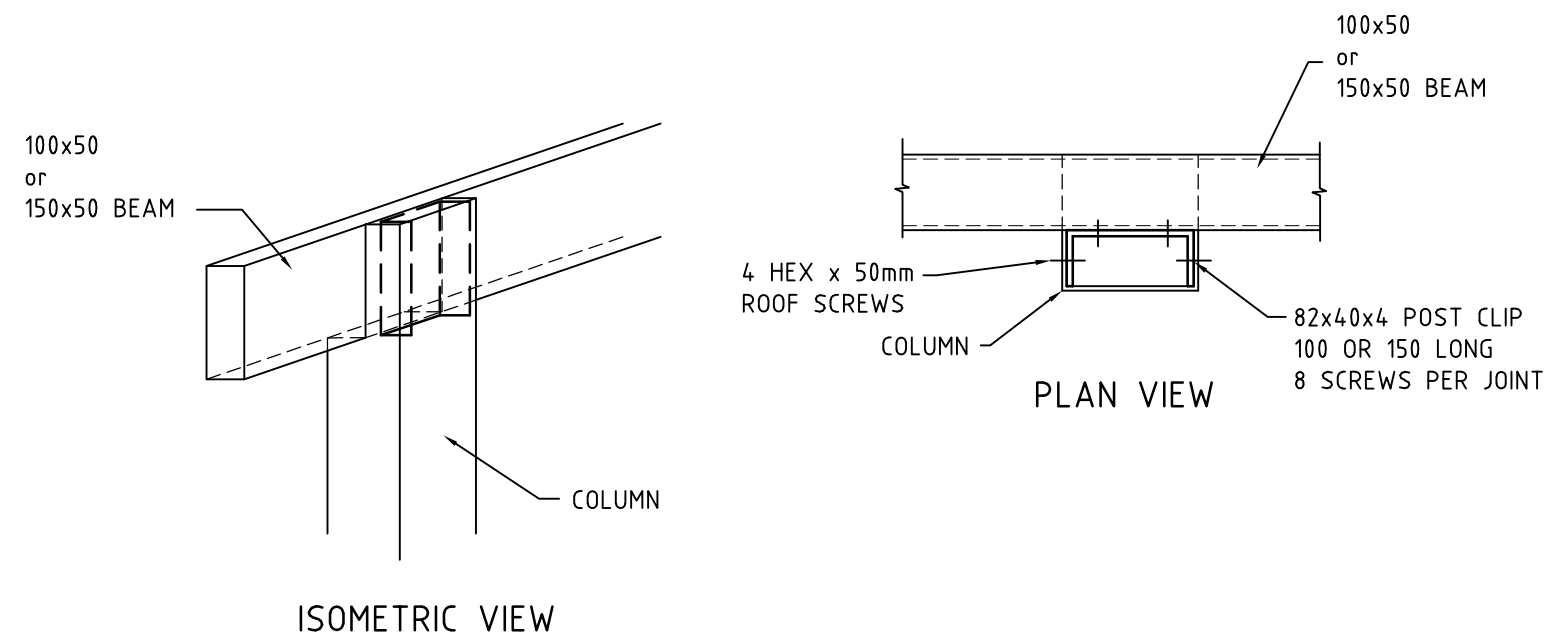

HALF CUT COLUMN TO BEAM

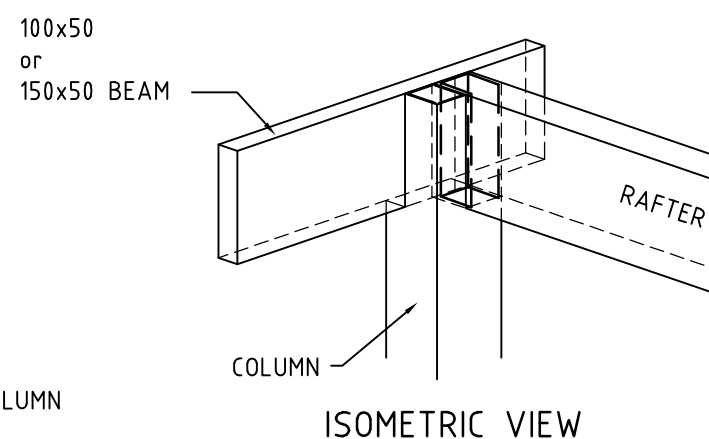


QUARTER CUT CORNER COLUMN TO BEAM

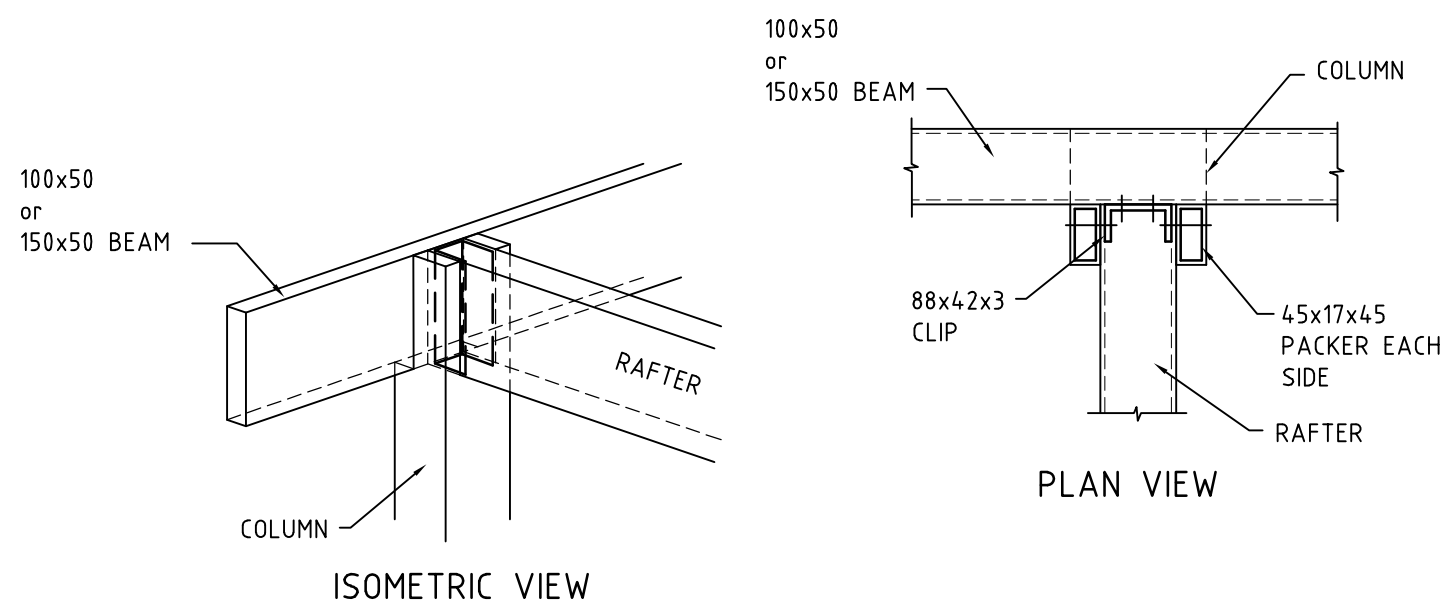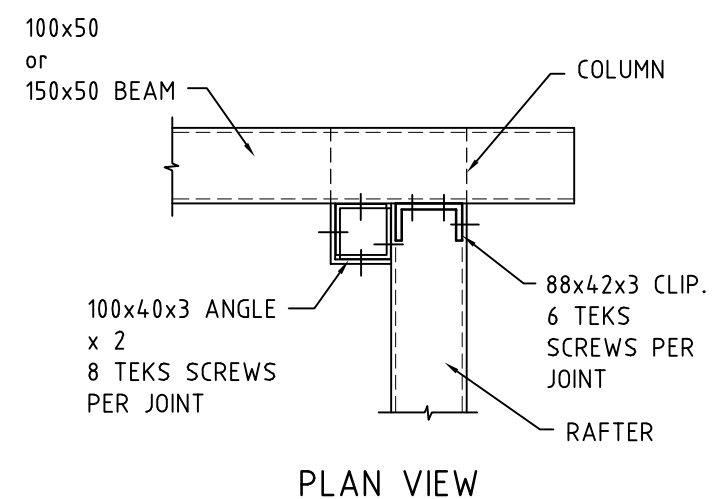

TEE CUT COLUMN TO BEAM

BEAM TO COLUMN CONNECTIONS

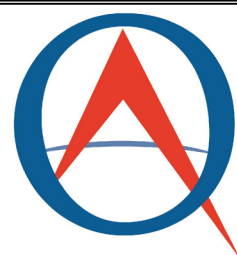


OPTIMO
AWNINGS
6 UNION STREET
LONGFORD TAS 7301

DRAWN	GOWLAND DRAFTING	
DATE	AUGUST 2017	
SCALE	AS NOTED	
DRAWING NO.	170608-5	0

NORTHERN BOUNDARY

SCALE 1:50

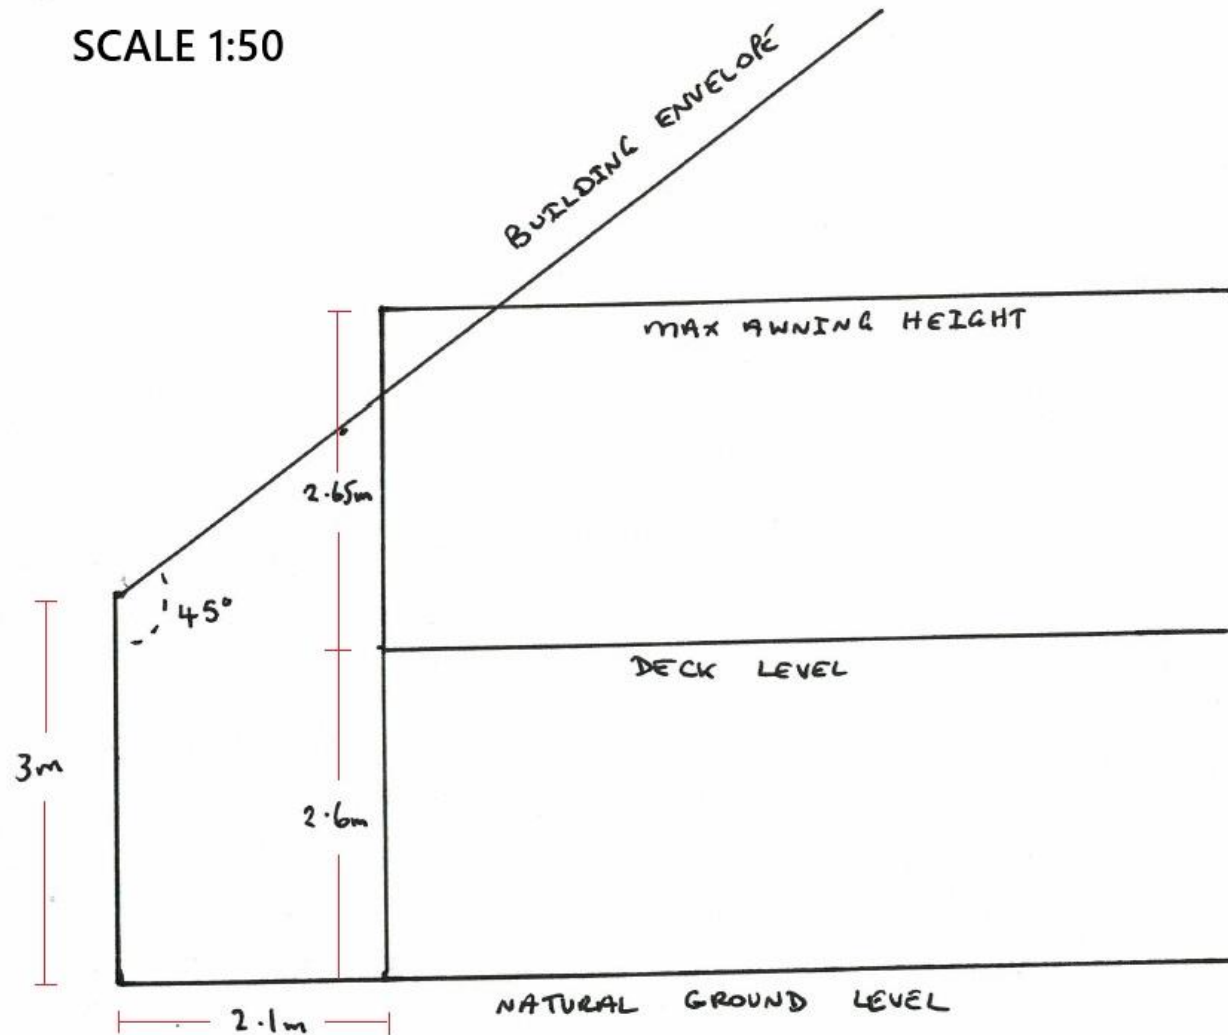



JOSHUA WANG



July 8, 2022

INDICATIVE ONLY - NOT FOR CONSTRUCTION

Kane Salter - 3 Kaoota Road - Rose Bay

ROLLED RAFTER AWNING

A 01

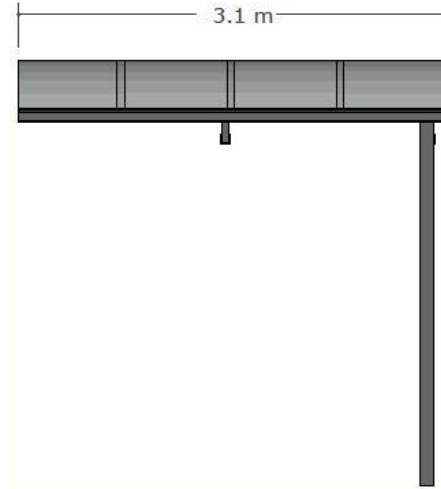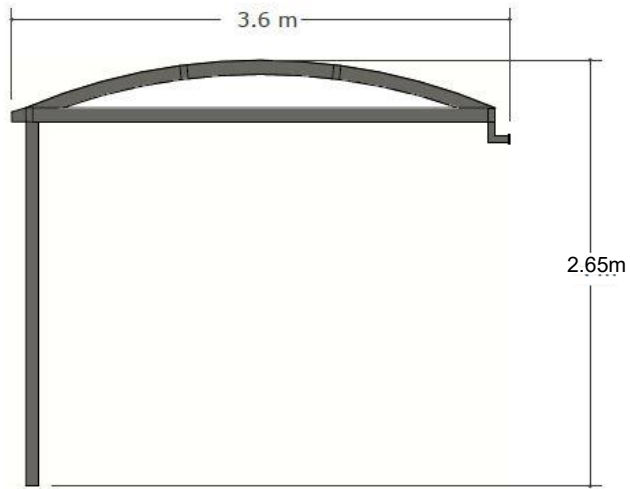

COLOUR(S)
 FRAME - WOODLAND GREY
 TRIM/GUTTER - WOODLAND GREY
 POSTS - WOODLAND GREY
 ROOF/SAIL - SILVER 90%



July 8, 2022


INDICATIVE ONLY - NOT FOR CONSTRUCTION

Kane Salter - 3 Kaoota Road - Rose Bay

ROLLED RAFTER AWNING

A 03

JOSHUA WING

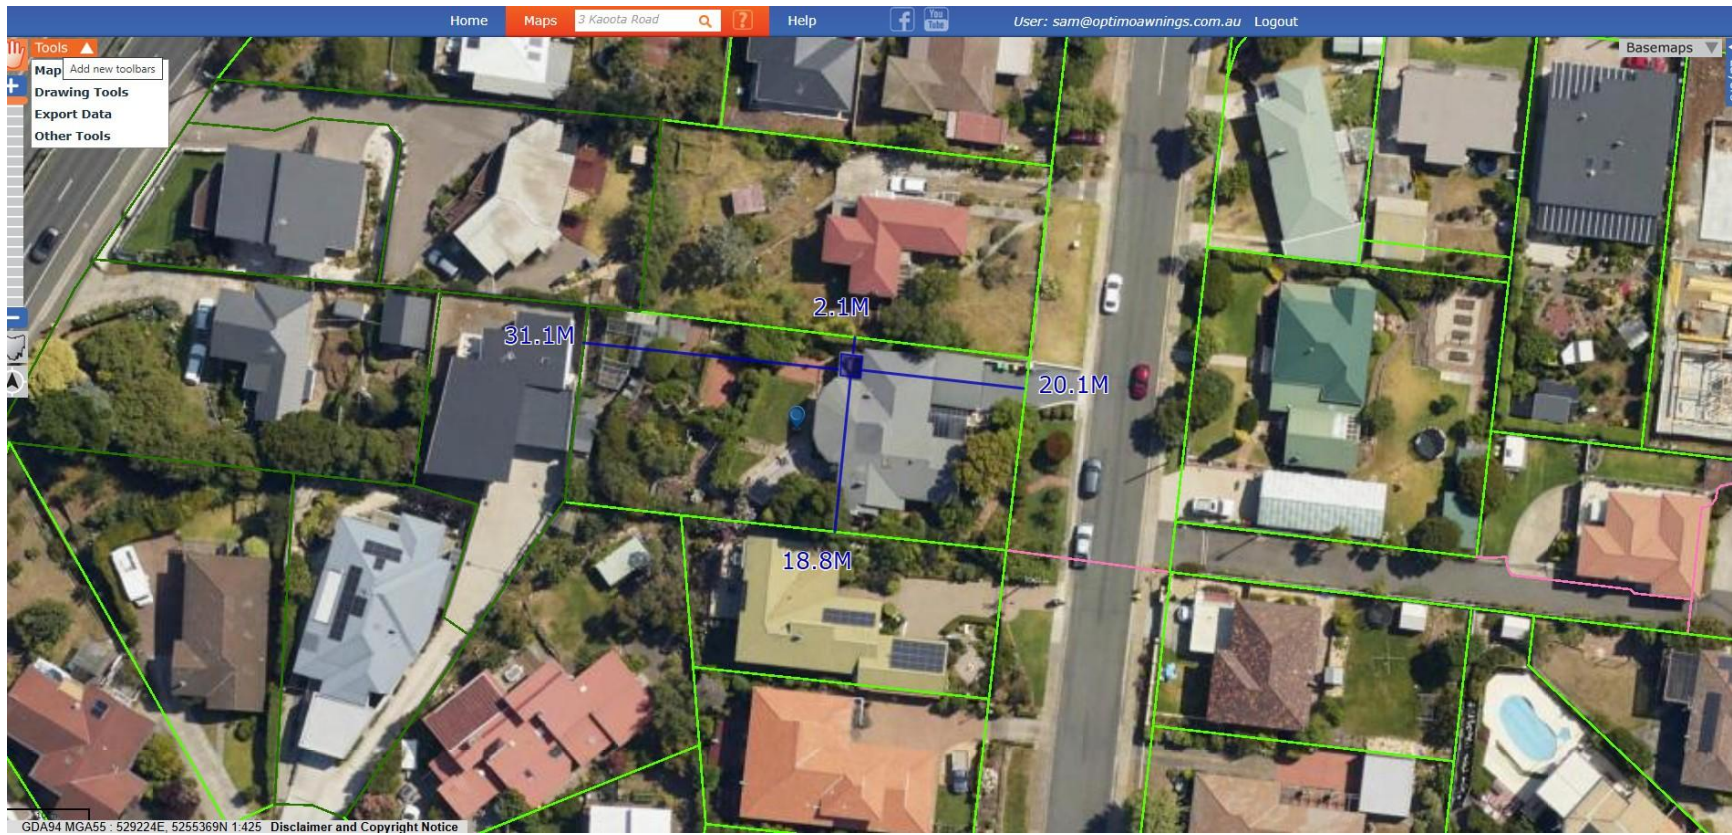



MAX AWNING HEIGHT

DECK LEVEL



ROOFLINE

NEIGHBOUR MAXIMUM ROOF HEIGHT



PITTOSPORUMS FOR PRIVACY SCREENING